


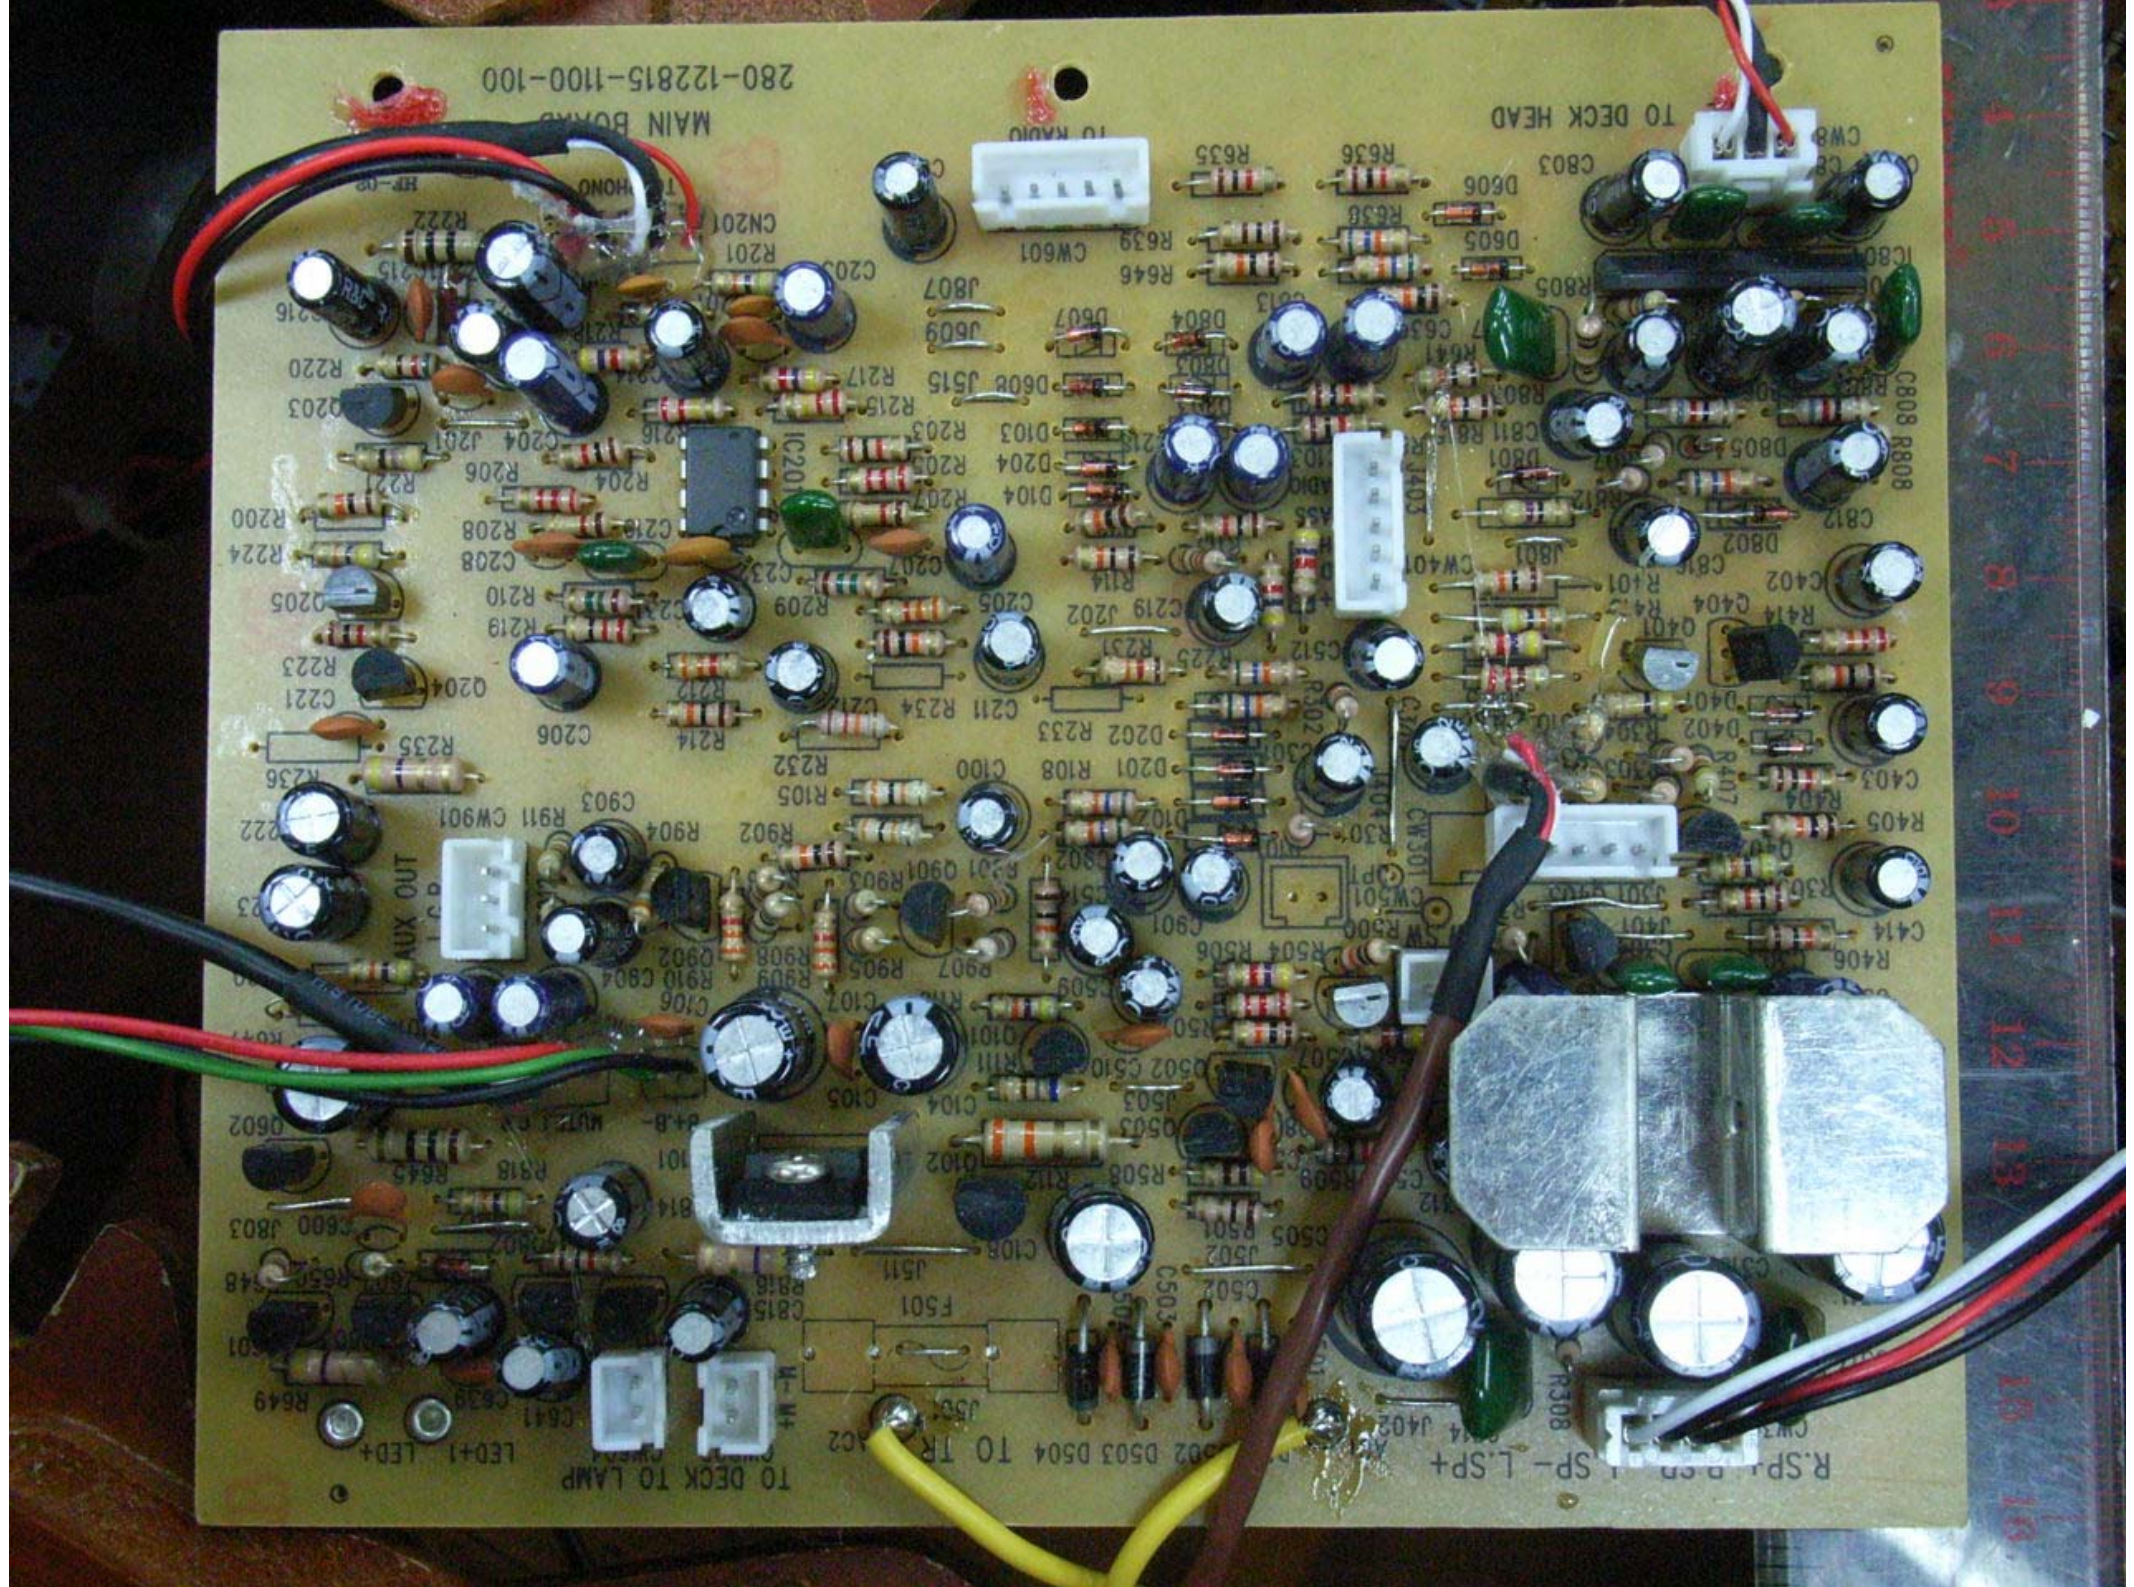

280-122815-1100-100

MAIN BOARD

TO DECK HEAD

TO DECK TO LAMP

R.SP. 1 SP- L.SP+