


旧図面又は現品をX付きで貼りつける。

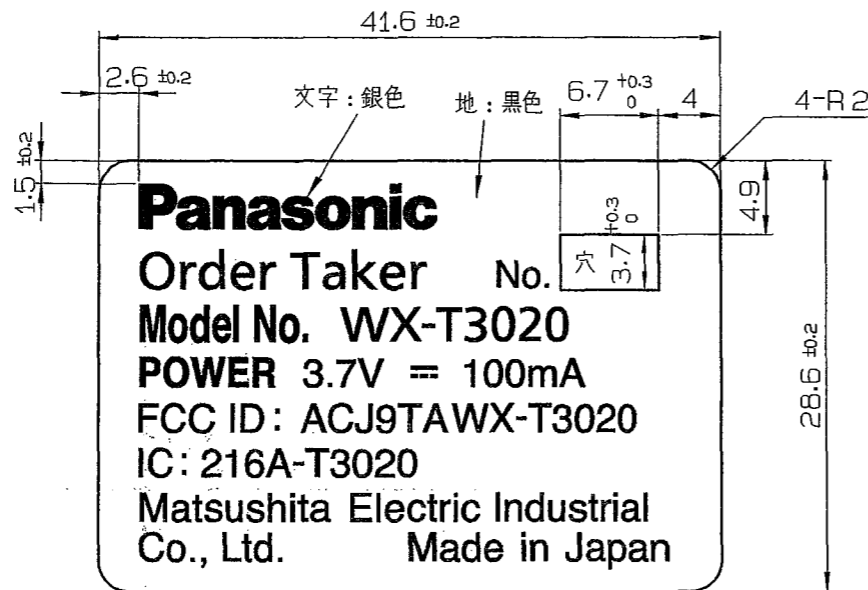

② Main Label

- 法記
- 指示なき寸法公差は ±0.3
 - 裏面感圧接着剤付
 - 印刷のかけ、にじみ、汚れ等無きこと。
 - ラベル材質はUL 969、CSA Notice 219A~Dの規定に適合すること。
材質:基 材—リンテック(株)、ポリエステル蒸着サンドマット、50μ、PAT1(No5405B#50)
ラミネート材—無し
 - 印刷色 地:黒色 文字:銀色
 - 版下図番:3YB005909AAA
 - 部品は台紙に貼り付けて納入のこと。
 - 松下グループ化学物質管理ランク指針最新版(製品版)に適合し、管理値を満足すること。
URL「http://panasonic.co.jp/eco/suppliers/index.html」から「松下グループ化学物質管理ランク指針」・「禁止物質の管理値一覧」を参照。
 - 「GP-Web」システムに化学物質データを登録すること。ただし、「GP-Web」システムに登録できない場合は含有調査シートを提出すること。

- Attention
- Tolerance is ±0.3 unless otherwise indicated.
 - Sensitized adhesive agent must be applied to rear side.
 - No lacking line characters, blots and stains on printing.
 - Texture (Base material): Lintec Co., Ltd. Polyester sand mat: 50μ PAT1 (No5405B#50)
Laminate material: Nothing
 - Print color: Background in black, Characters in silver.
 - Artwork No.: 3YB005909AAA
 - The Name Plate should be attached on the separator.
 - Comply and meet to the values of Matsushita Electric Group Chemical Substances Management Rank Guidelines latest edition (For Products). Refer "Matsushita Electric Group Chemical Substances Management Rank Guidelines" and "List of Prohibited Substances' Controlled Values" from the URL "http://panasonic.co.jp/eco/suppliers/index.html".
 - Register the chemical substances data to the GP-Web system. However, if you can not register it, submit the investigation document of substances contained.

重要図面配布
CONTROLLED COPY
08年6月4日
技術部門

*記入は安全審査完了報告書に基づき記入し、図面は主銘板マニュアルに添って作成する事。
Check item base on Safety Approval Report then make a drawing use with manual about the name plate.

品名・品番決定通知書 Model number decision notification	<input checked="" type="checkbox"/> 有り(配布図面に添付する) It is Attached this drawing 検印時添付する When putting stamp attached.	<input type="checkbox"/> 無し It is not. 検印は受けられない The stamp is not received
<input type="checkbox"/> 法規対象 Applicable Regulation	[法規名: <input type="checkbox"/> 特定電気用品 Regulation Specified Electrical Appliance <input type="checkbox"/> CE <input type="checkbox"/> C-Tick <input type="checkbox"/> GOST]	<input type="checkbox"/> 特定以外の電気用品 Electrical Appliance Except for Specified
<input type="checkbox"/> 認証対象 Required Certification	[マーク: <input type="checkbox"/> Semko <input type="checkbox"/> UL <input type="checkbox"/> C-UL <input type="checkbox"/> S-JQA S-Mark]	
<input checked="" type="checkbox"/> 法規非対象 Applicable Internal Standards	[内規: <input checked="" type="checkbox"/> 松下電器 Standard No. MEISS <input type="checkbox"/> 事業部門 Division Standards]	
<input checked="" type="checkbox"/> 適用規格 Applicable Standards	[試験法: <input type="checkbox"/> 電安1項 Standards Denann Standard <input type="checkbox"/> UL 60950 UL Standard <input type="checkbox"/> IEC 60065 IEC Standard]	<input checked="" type="checkbox"/> UL 60065 UL Standard <input type="checkbox"/> IEC 60950 IEC Standard
<input checked="" type="checkbox"/> 別途適用 Other Applicable Regulation	[規格/認証: FCC, IC Standard/Certification]	
生産国 Country Origin	日本	生産会社 Manufacturer Name GMC
法規申請書又は認証書 (定格正誤確認)	<input checked="" type="checkbox"/> 新商品 申請書を配布図面に添付する	<input type="checkbox"/> 従来商品 認証書を配布図面に添付する <input type="checkbox"/> 対象外商品 (上記安全EMC規格外)






~~UL 光No26(SWPL-SM)~~
~~CSA 光No 5(PA-11)~~
~~SDP ULシール堂NoSDU-1~~
~~CSAシール堂NoSDU-1~~

安全部品


単位mm Unit:mm	上記	上記	製品番又は形式 Type	WX-T3020
第三角法 third angle system	材質・寸法 Material & Size	処理・加工 Process	記事 Remark	図名 DWG-Name
	尺度 Scale	設計 Designed	写・製図 Drawn	承認 Approved
	2:1	倉岡	小池	図番又は部品番 DWG or Part No.
		08-06-04	08-06-04	3PA004787AAA
				整理番号 Ref.No.
				0.T

1 2 3 4 5 6 7 8

Sym.	Item or Parts No.	Name	Qty	Material & Size	Treatment	Remark
------	-------------------	------	-----	-----------------	-----------	--------

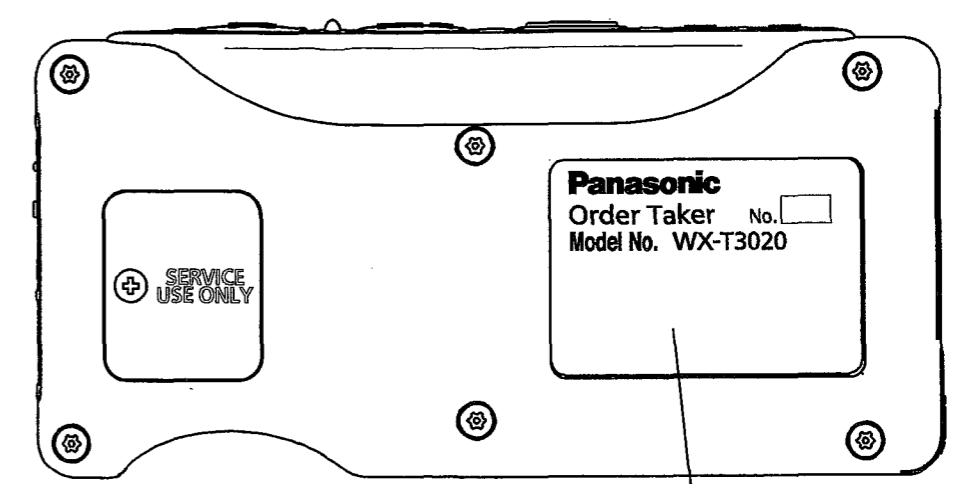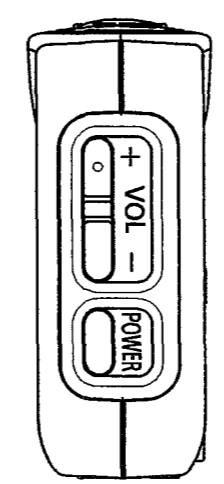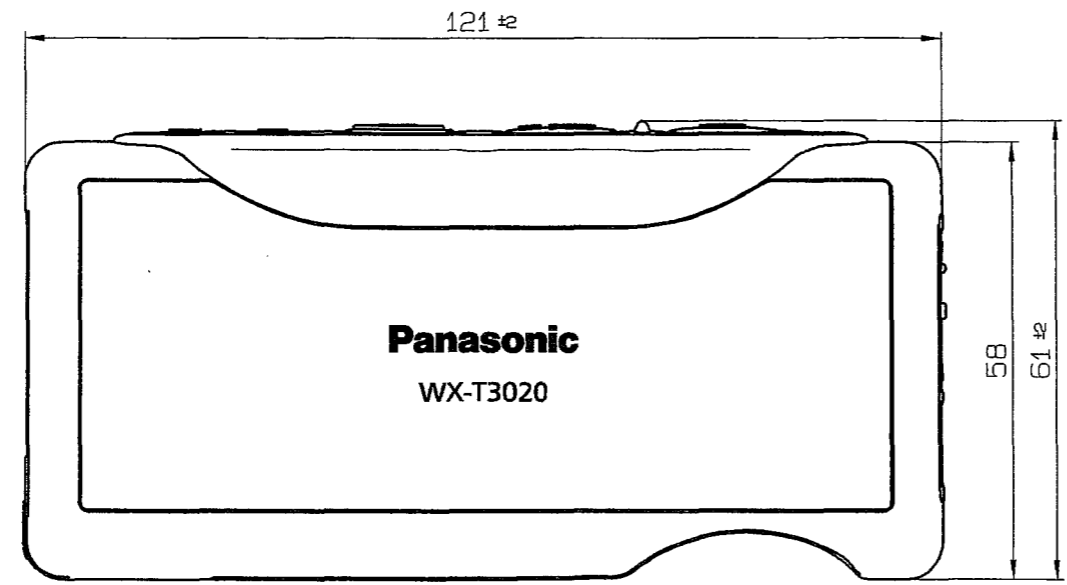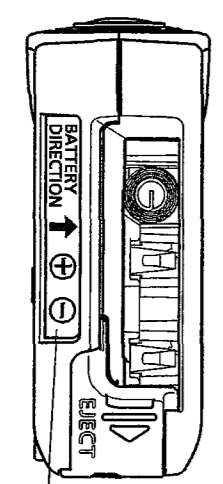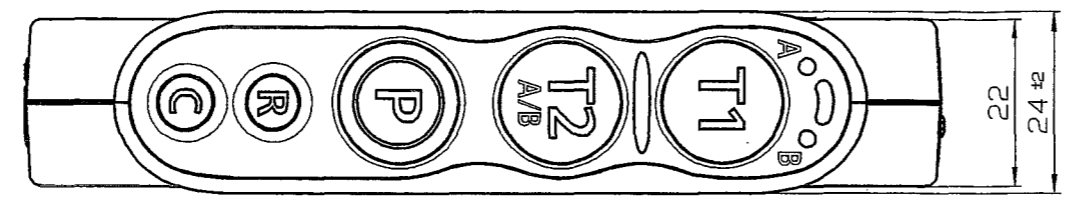

① Battery Label

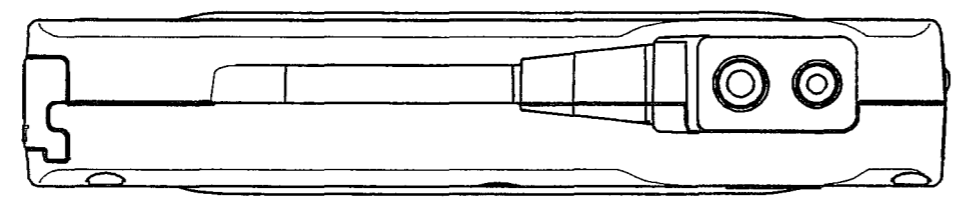

② Main Label

Weight : 115±10g (w/o Battery)

重要図面配布
CONTROLLED COPY
08年7月1日
技術部門

Sym.	Date	Revision	Sign	Checked
△				
△				
△				

Sym.	Item or Parts No.	Name	Qty	Material & Size	Treatment	Remark
Unit:mm				Type		WX-T3020P
third angle system	Material & Size	Process	Remark	D W G. Name		APPEARANCE
	Scale	Designed	Drawn	Checked	Approved	DWG or Part No.
	1:1	KURAOKA 08-06-26	KOIKE 08-06-26	T. Takemura	M. Chomori	110A1063AA
						Ref.No.

Filename: