


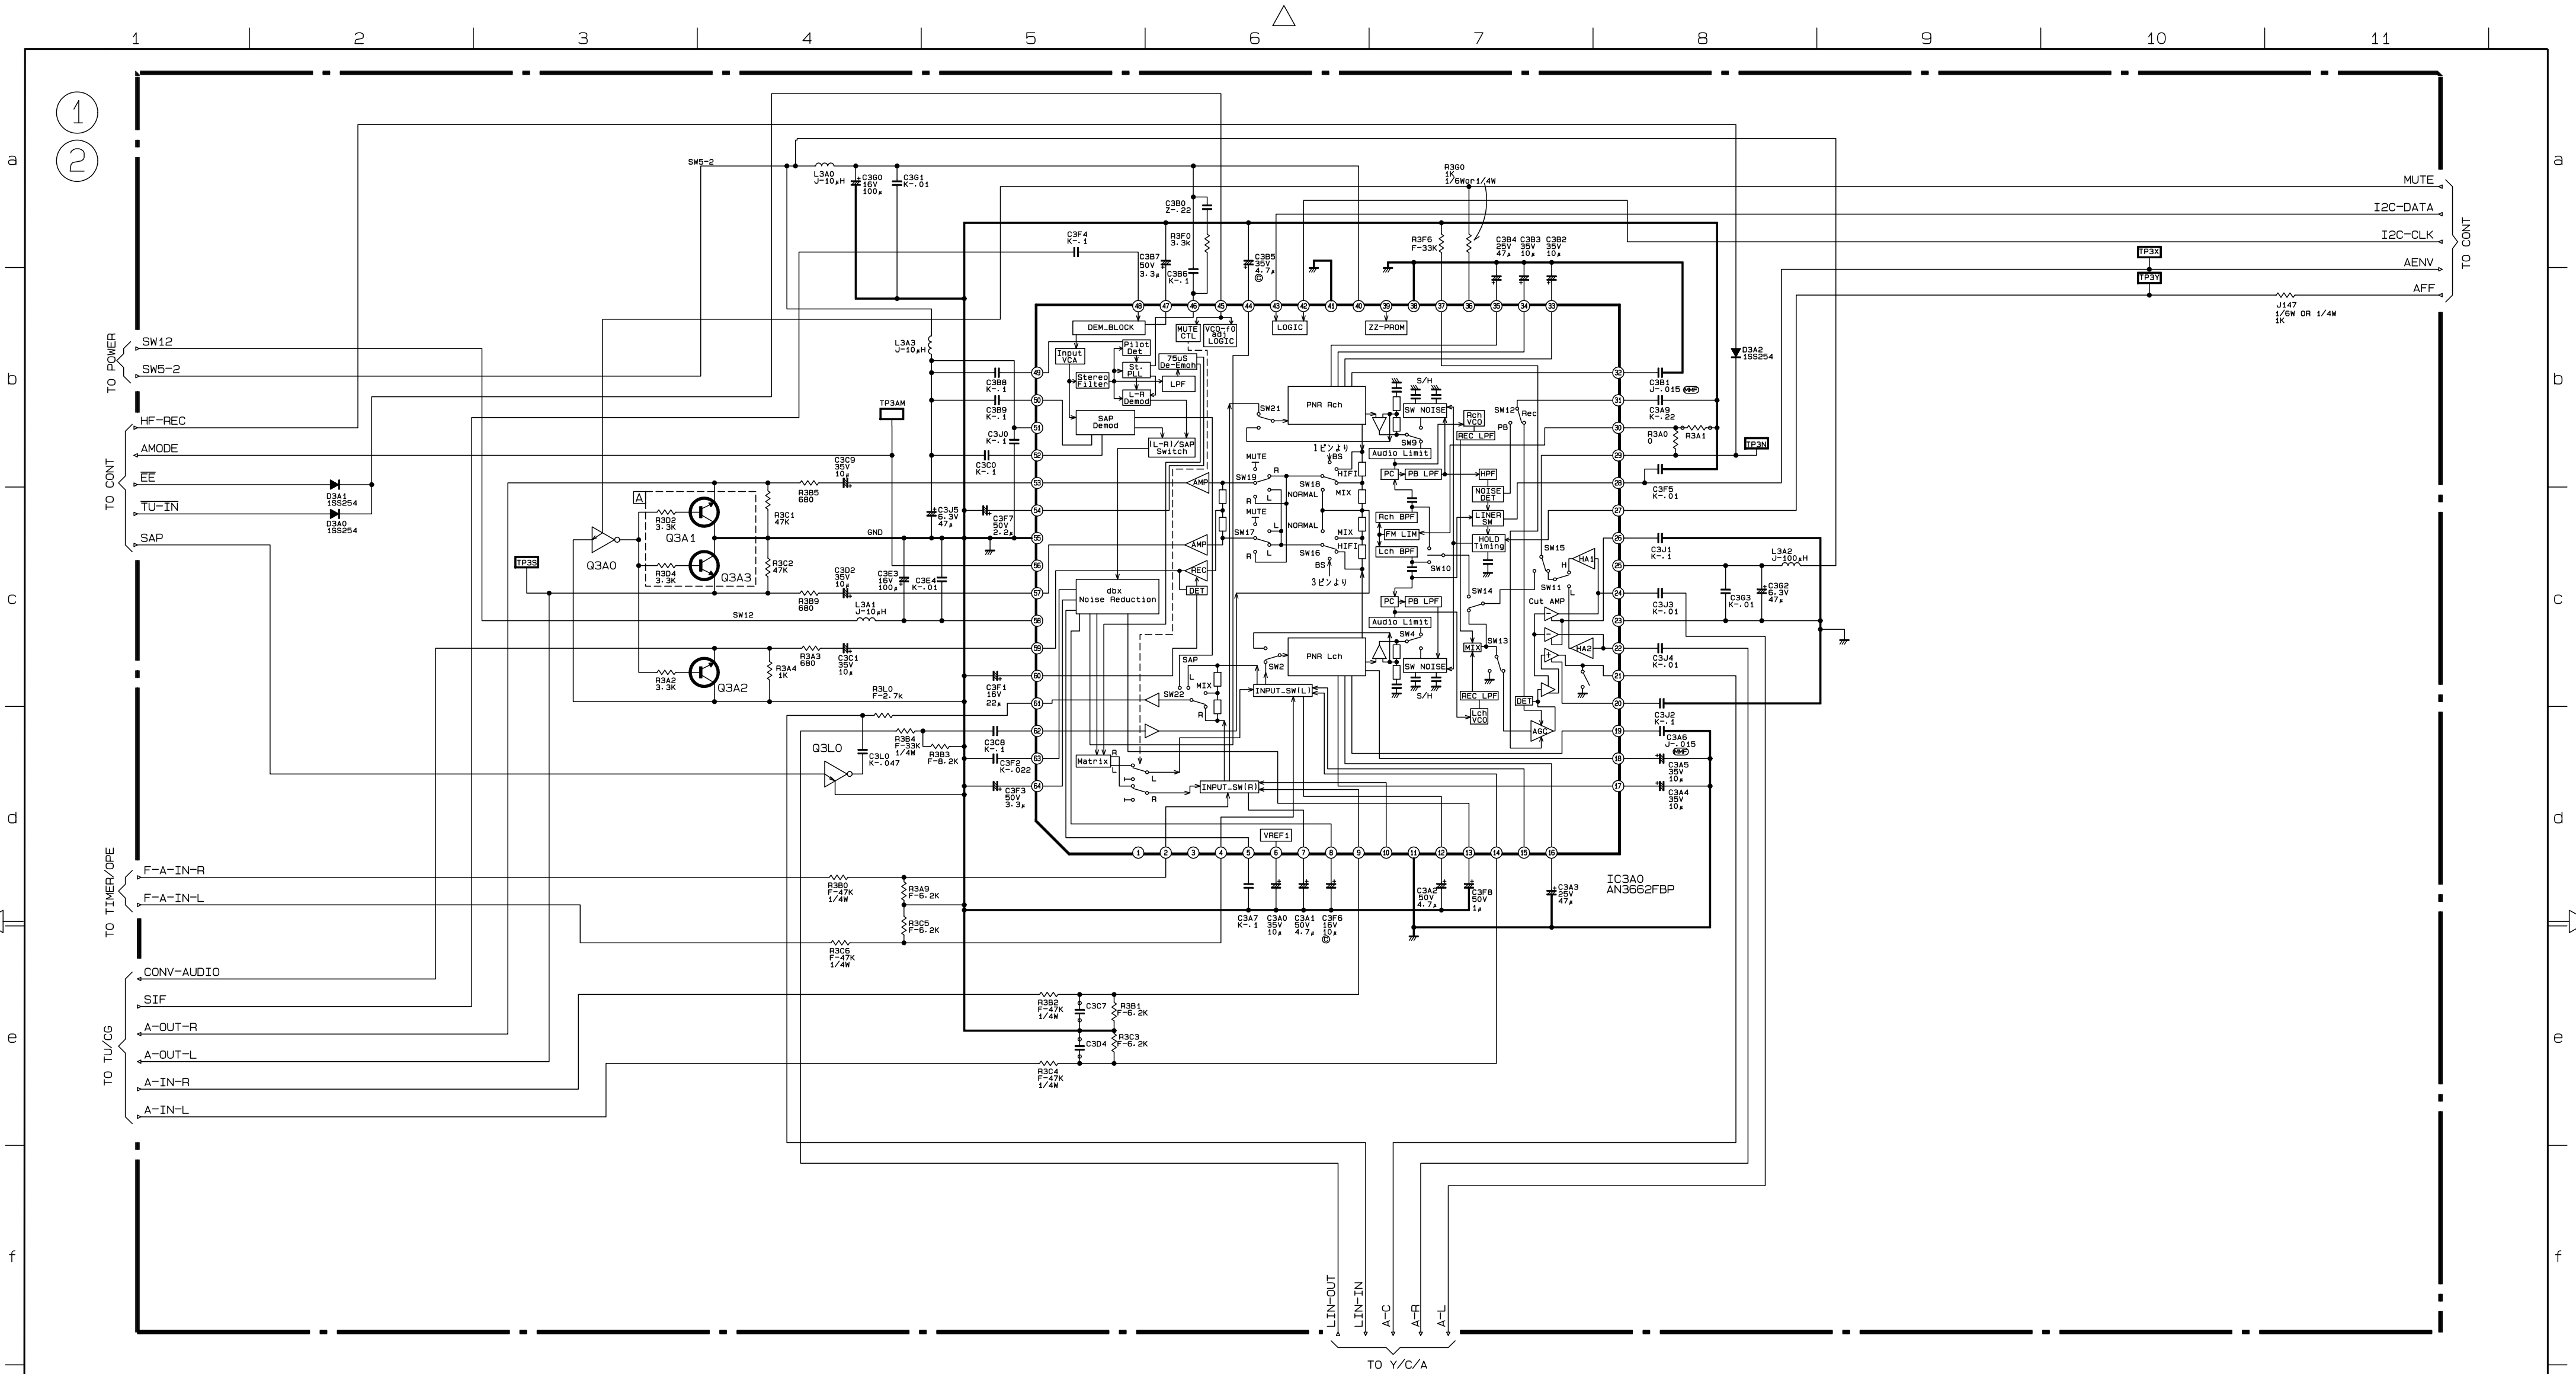

○ Employed × Not employed																			
A		C3C7	C3D4	R3A1															
c-3		e-5	e-5	b-8															
ITEM1	×	×	×	×															
ITEM2	×	×	×	×															

←HS-U746

←HS-U776

Note:

Unless otherwise specified.

All PNP transistors are 2SA1037AK-R.S

All NPN transistors are 2SC2412K-R.S/2SD601AI-R.S

All diodes are 1SS254

All resistors are 1/10W

All PNP digital transistors are DTA124EKA/RT1P241C

All NPN digital transistors are DTC124EKA/RT1N241C

22K

shows

22K

DTC124EKA/RT1N241C

22K

shows

22K

DTA124EKA/RT1P241C

--	--	