


DESCRIPTION

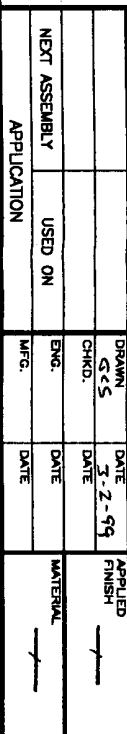

**UNLESS OTHERWISE SPECIFIED ALL DIMS. ARE IN INCHES
AND AFTER PLATING, ALL ANGLES ARE DEBURRED.**

1. ✓ _____ ALL OVER UDS
2. DEC TOL .XX ± _____~~_____~~
3. DEC TOL .XXX ± _____~~_____~~
4. ANGLUAR TOL ± _____~~_____~~
5. ALL PARTS TO BE FREE OF BURRS & SWAMP EDGES


TITLE

315/316 TRANSMITTER

Southwest Microwave, Inc.
2922 South Roosevelt Street
Tempe, Arizona 85282-2042 U.S.A.
Telephone (602) 968-5885

SCALE	NONE	OWG. NO.	REV.
SHEET	1 OF 1	N/A	0Y

REVISIONS				
LTR	ECN	DESCRIPTION	DATE	APPVD.
		NOT RELEASED		

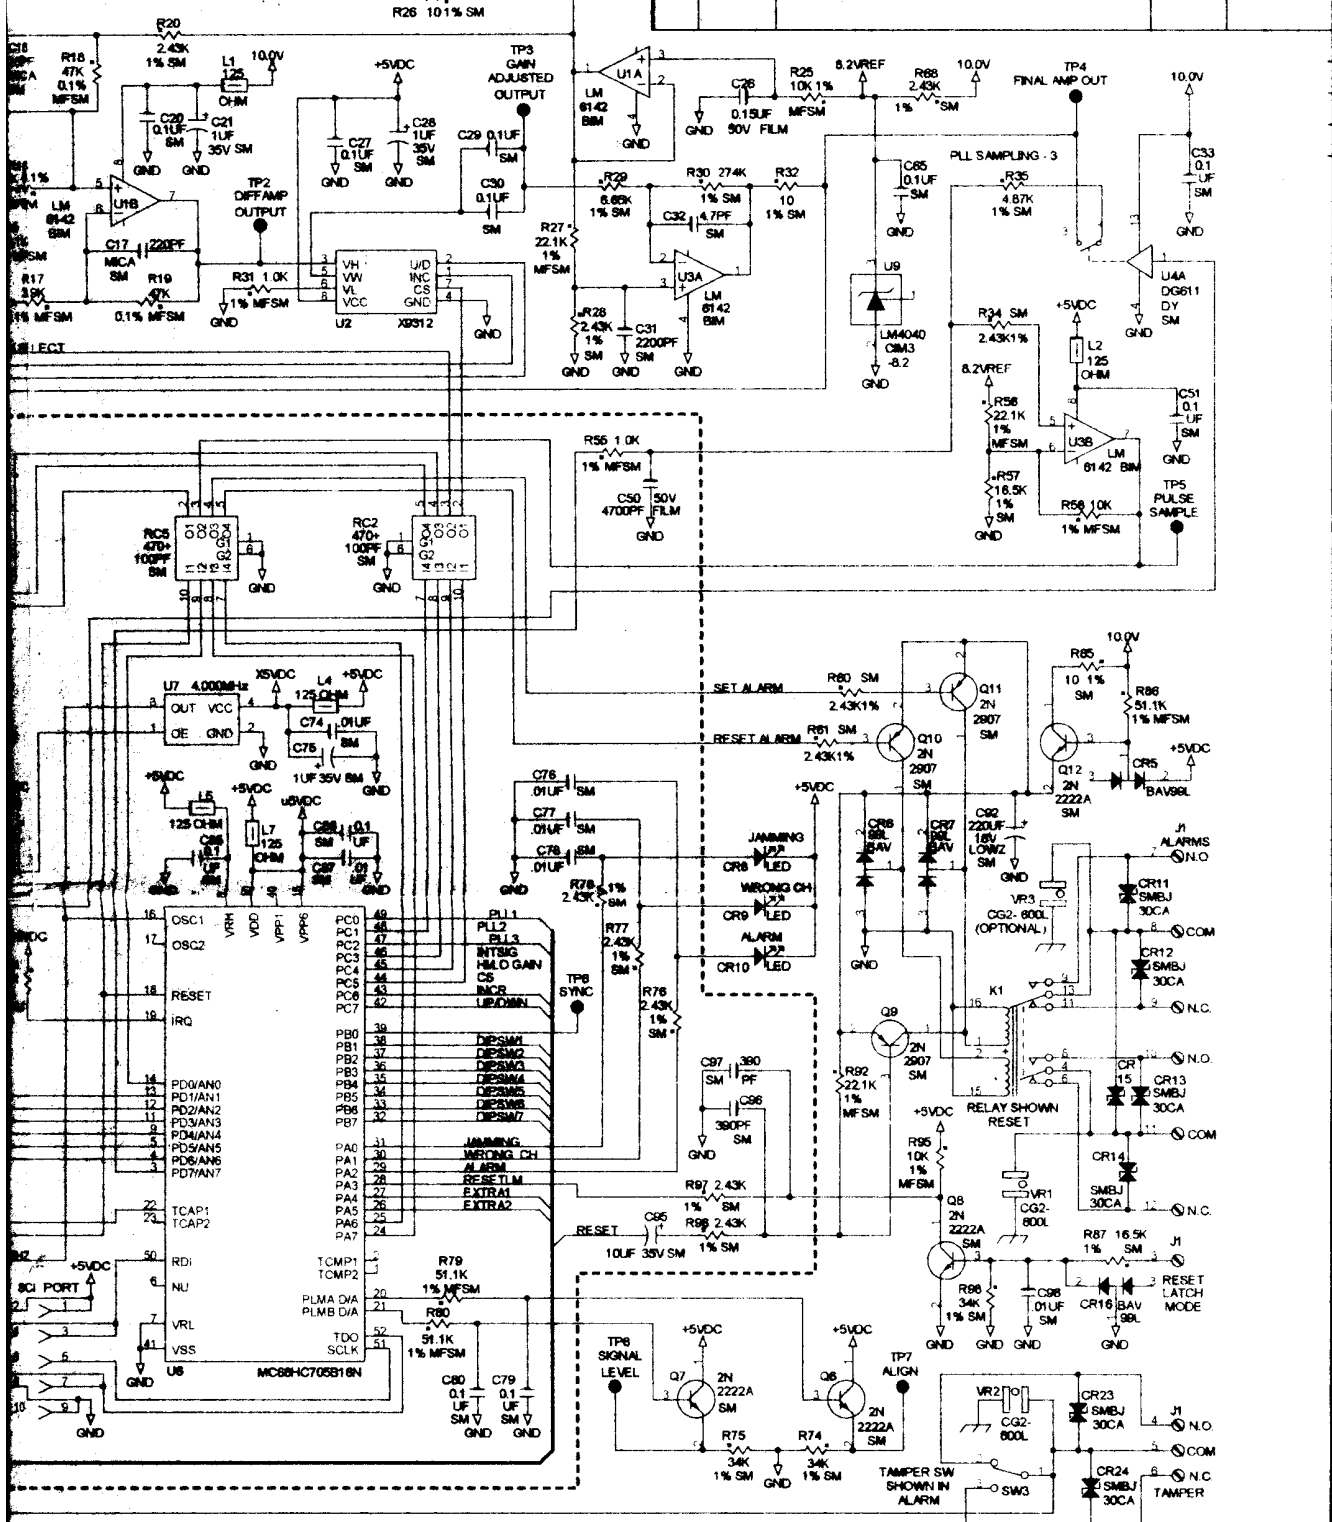

UNLESS OTHERWISE SPECIFIED ALL DIMS. ARE IN INCHES AND AFTER PLATING. ALL ANGLES ARE DEGREES.			
1. ✓	ALL OVER UDS		
2. DEC TOL .XX ±			
3. DEC TOL .XXX ±			
4. ANGULAR TOL ±			
5. ALL PARTS TO BE FREE OF BURRS & SHARP EDGES			
DRAWN	DATE	APPLIED FINISH	
GCS	3-2-99		
CHKD.	DATE		
ENG.	DATE		
MFG.	DATE		
NEXT ASSEMBLY	USED ON		
APPLICATION			

 Southwest Microwave, Inc. 2922 South Roosevelt Street Tempe, Arizona 85282-2042 U.S.A. Telephone (602) 968-5995	
TITLE	
315/316 RECIEVER	
SCALE NONE	DWG. NO.
SHEET 1 OF 1	N/A
REV.	02

N/A

+

