



REVISION	0
RELEASED FOR SOURCING ONLY.	
Snowday Sep.01,2000	
RELEASED FOR TOOLING CHECKED & ISSUED.	
ECN NO:99827	

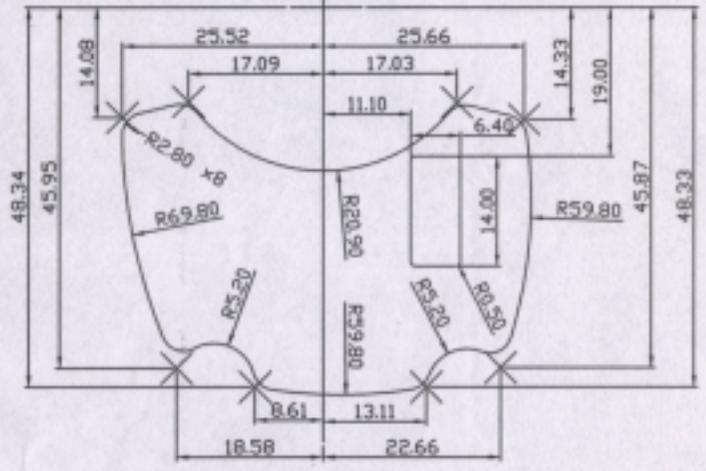

SCALE 1:1



SCALE 2:1

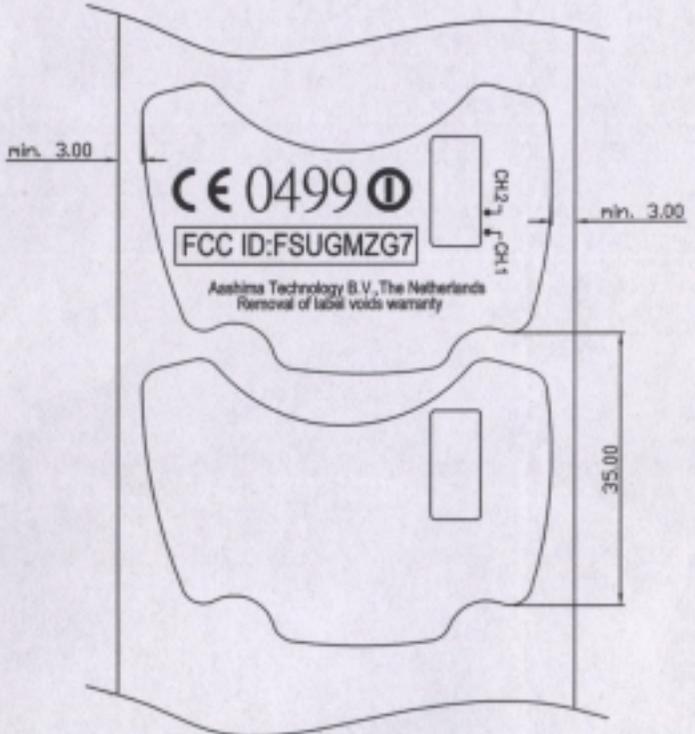

Notes :

1. Units : mm
2. Material : ART(Adhesive on back)
3. Thickness : 0.10 mm
4. Background Color : PANTONE 427C
5. TEXT COLOR: BLACK
6. Blank Label No. : K301A020

TOLERANCES			
LINEAR	INCH	MM	ANGLE
X.X	<del>±</del>	±	
X.XX	±	±	±
X.XXX	±	<del>±</del>	

SHEET 1 OF 1

UNLESS OTHERWISE SPECIFIED

**KYE** KYE Systems Corporation.

DESCRIPTION: Ami Trust 11803 Label\_low(Tx)      DWG NO.: K300A181

DRAWN BY: Snowday Sep.01,2000      CHECKED BY:      APPROVED BY:      REV 1