


DWG/PART No: 47-24707-01 Rev. 01
ARTWORK No: 56-18701-01 Rev. 01
CUST. NAME:
Artwork Proof #: 4

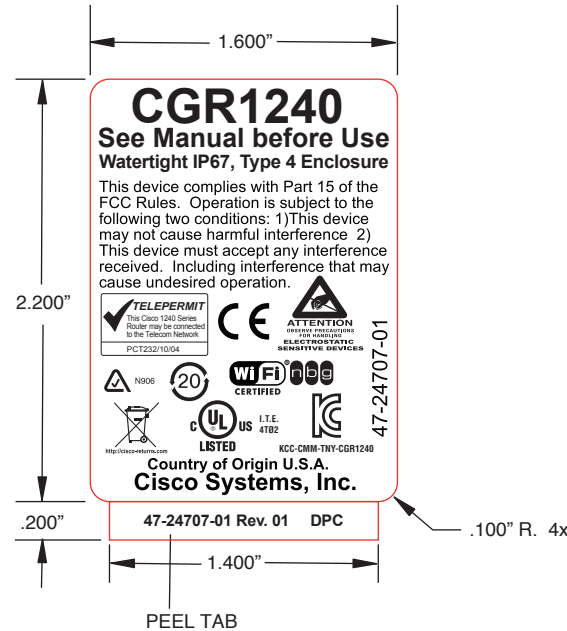

NOTES:

A) Material
Mat Ref: Worldmark 3361T-J1
Laminate:
Adhesive:

B) COLORS	C) FONTS
1) ■ Black Graphics	1)
2) □ White Background	2)
3)	3)
4)	4)
5)	5)
6)	6)
7)	7)
8)	8)

LABEL FINISHED COPY:

LABELS/TILE:
TILES/PACK:
LABELS/PACK:
Matrix Strip: ☒ N

IMPORTANT

DELIVERY TIME CAN ONLY BE MET WITH YOUR COOPERATION. PLEASE ENSURE THE ARTWORK PROOF IS CHECKED CAREFULLY FOR LAYOUT, WORDING, SPELLING, SIZE, COLOR, ETC., THEN, RETURNED WITHIN 24 HOURS, TO ENSURE DELIVERY SCHEDULES ARE MET. THE COLORS DISPLAYED ON THIS PROOF MAY NOT BE ACCURATE; REFER TO PMS OR CISCO COLOR BOOK REFERENCES STATED FOR TRUE REPRESENTATION.

Approved By: _____

Title: _____ Date: _____

Red Line is cut line

Dimensions are shown in imperial (metric)
Tolerances unless otherwise specified are:

Dimensions Tolerance: $\pm 0.010''$

P2C Tolerance: $\pm 0.010''$

UNIT: INCHES

SCALE: 1:1 SHEET: 1 of 1

WM REF. No.	Rev.	Description	ECN
ORIGINATION Angle R.	DATE 11-21-11	CHECK BY	DATE