



REVISIONS					
REV	DESCRIPTION	ECO	DATE	MECH	MFG
01	INITIAL RELEASE	---	05/19/21	JW	RC

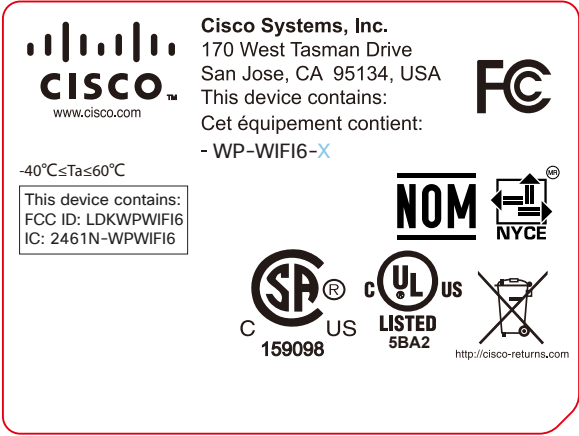

150% for clarity

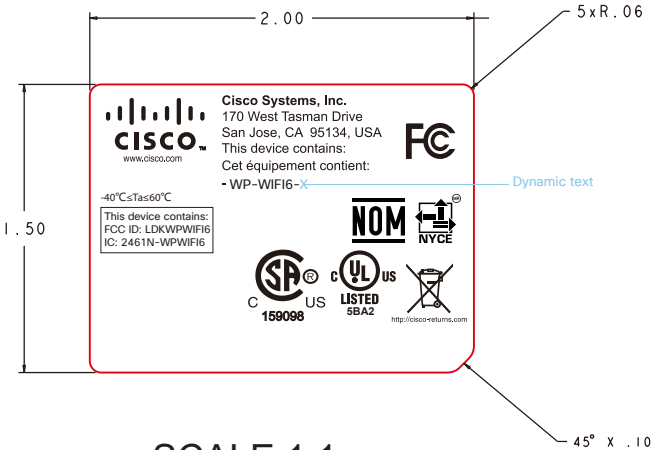

NOTES:	
A) Material	
Mat Ref: .002" White Ployester (3361T-J1 Worldmark)	
Ribbon: DBS4000 (Black)	
B) COLORS	C) FONTS
1)	1)
2)	2)
3)	3)

LABEL FINISHED COPY:
LABELS/TILE:
TILES/PACK:
LABELS/PACK:
Matrix Strip: ☒ Y ☐ N

Red Line is cut line

Dimensions are shown in imperial (metric) Tolerances unless otherwise specified are:	
Dimensions Tolerance:	± 0.30mm"
P2C Tolerance:	± 0.30mm"
UNIT: mm	
SCALE: 1:1	SHEET: 1 of 1

ARTWORK -100% POD

NOTE: 

BLUE BOX AND BLUE TEXTS ARE DYNAMIC FIELDS IT
GET ENTERIES BY TE/CM SITE. SEE CISCO BOM
FOR MORE DETAILS.

CISCO SYSTEMS	
PART NUMBER	56-106647-01
REVISION	01
PART DESCRIPTION	ATWK,LBL,COMPLIANCE,THESTIAS
DRAWN BY	J. WAHL
DATE	05/19/21