



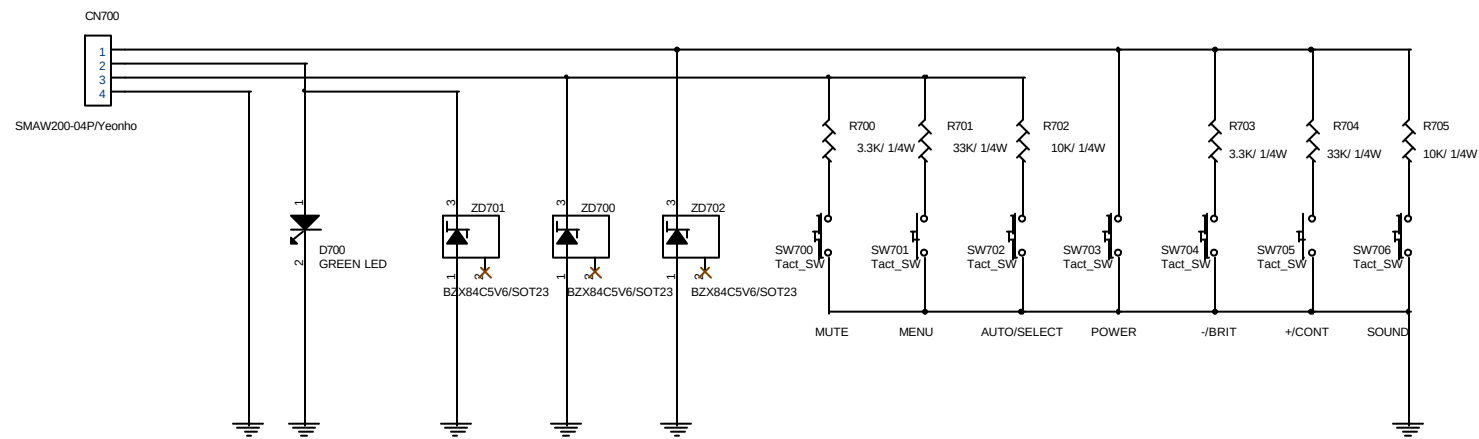

ADD Ref.
11/12: R113,R114


USE Ref.

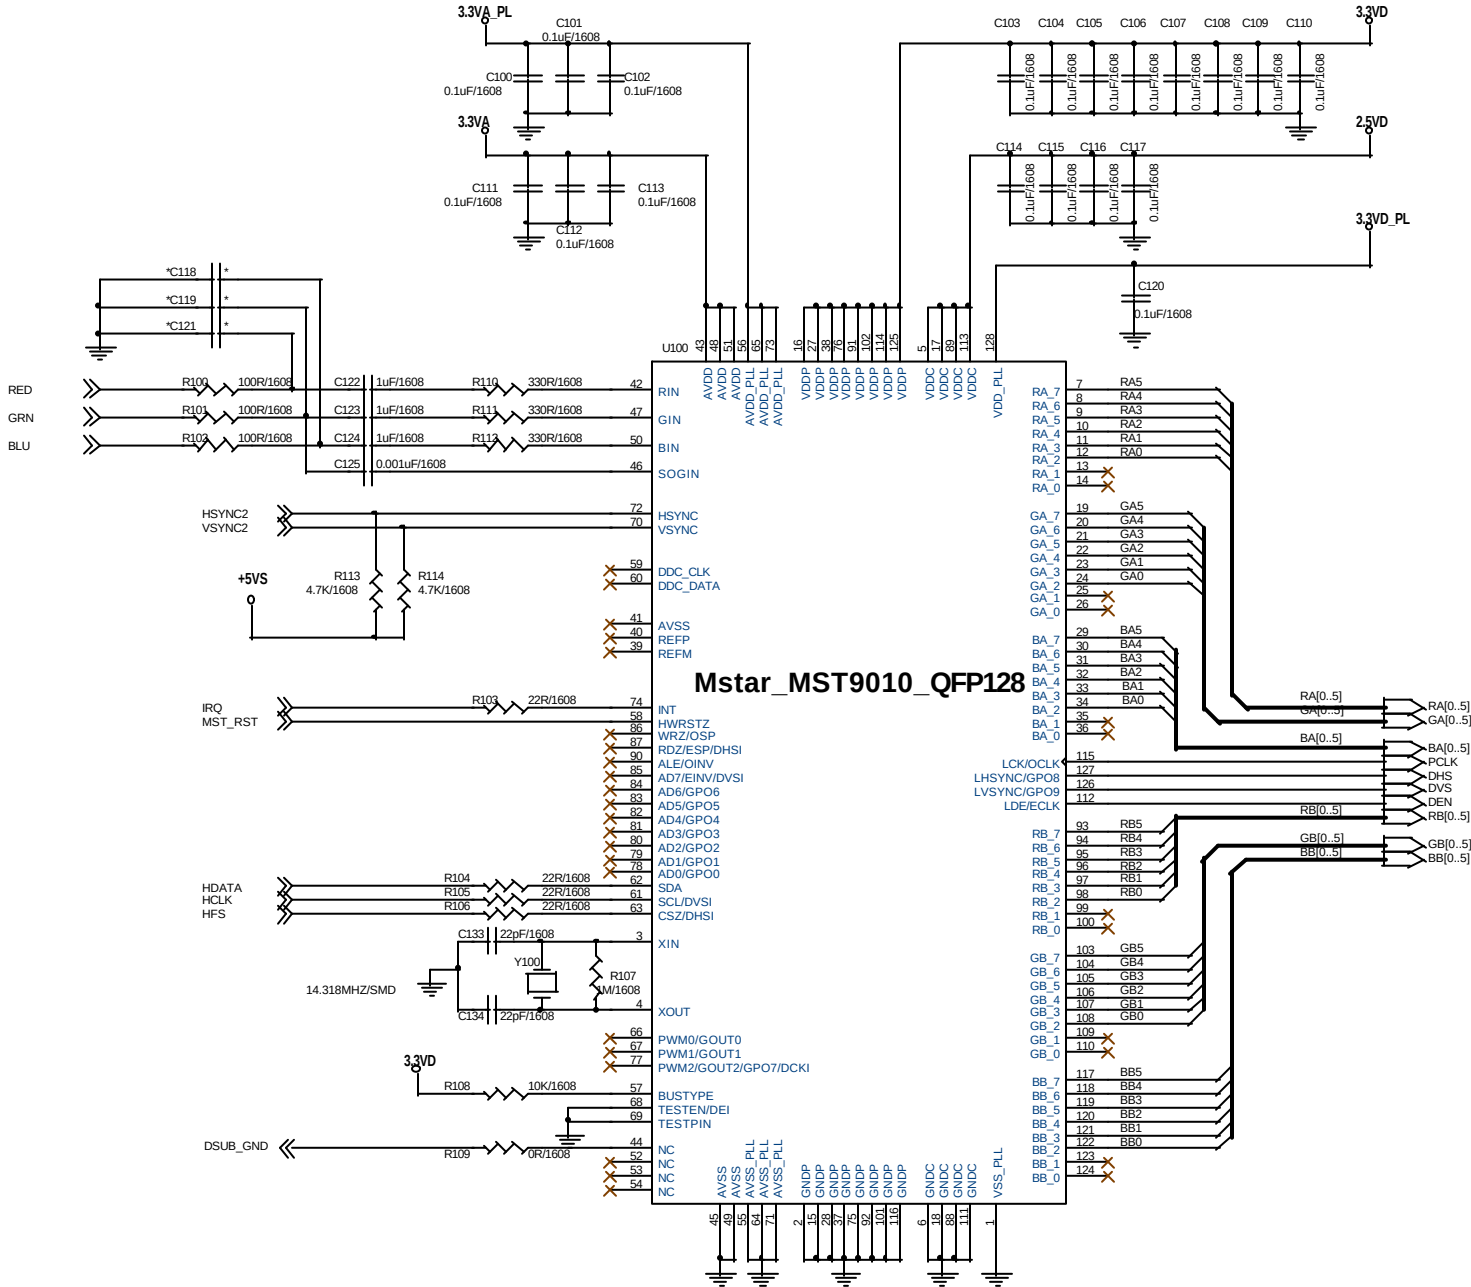

Title				
H550 Size C Document Number SCALER Rev X5				
Date: Friday, January 10, 2003		Sheet 1 of 7		

DELETE Ref.
12/14:
C205,C206

ADD ReF.
10/29: *C207

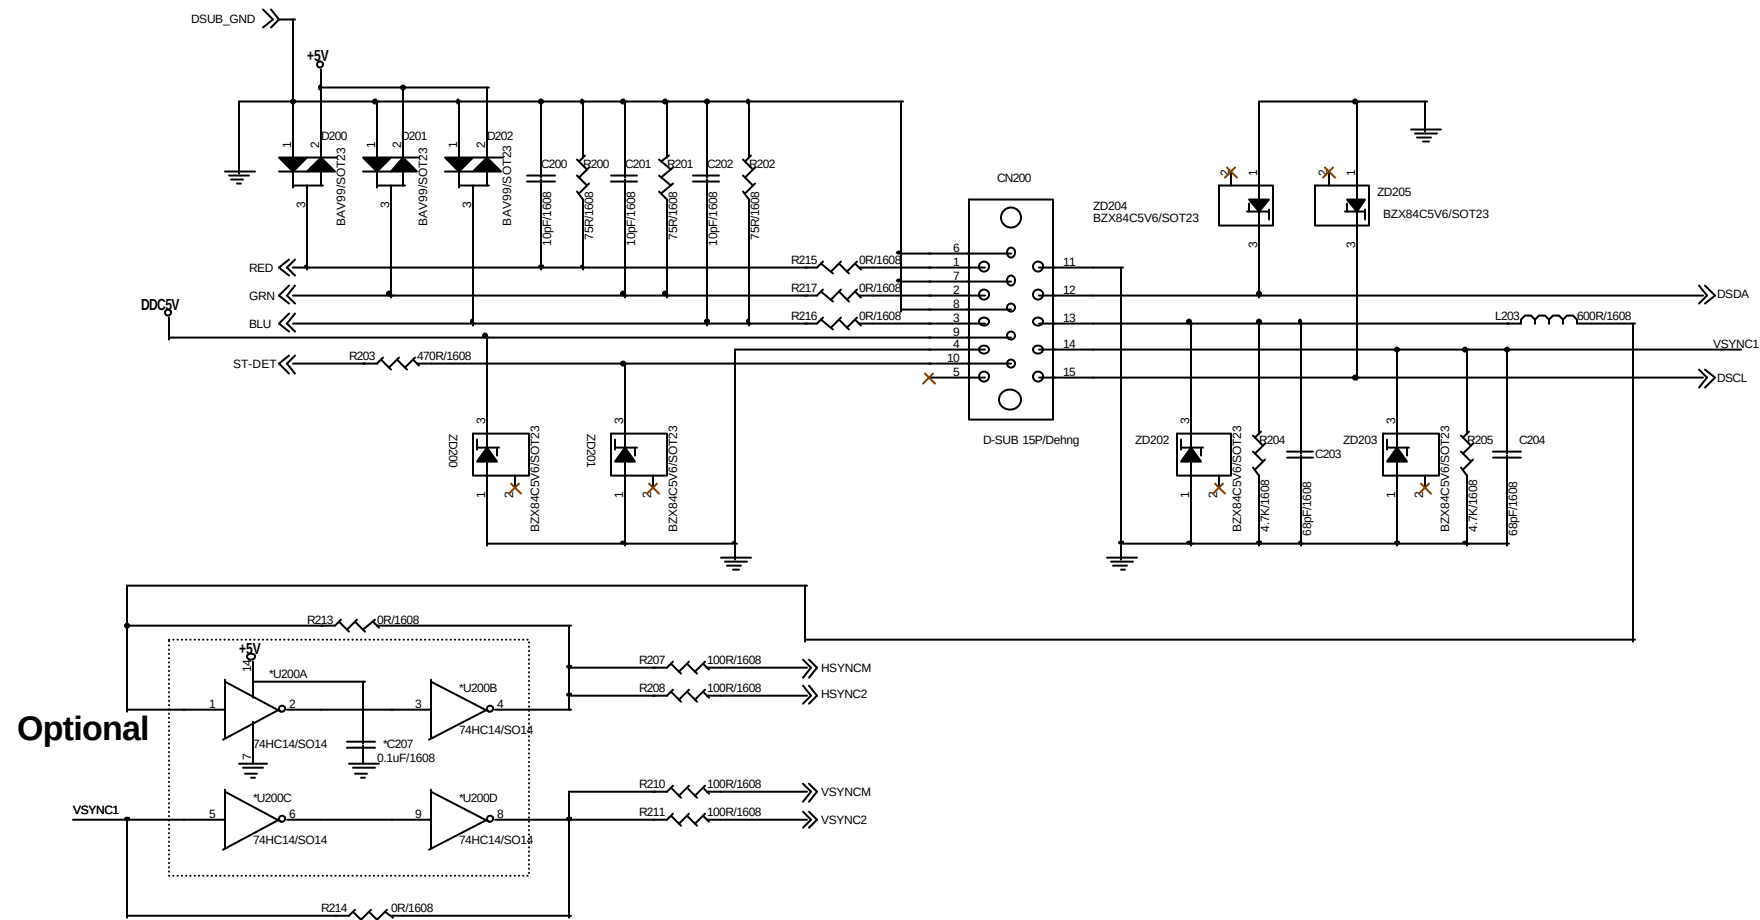


Title			
H550			
Size	Document Number		Rev
C	D-SUB/DDC		X5
Date:	Friday, January 10, 2003	Sheet	2 of 7


DELETE Ref.
10/28: C301,D301,R306,R307,R336,ZD303,ZD304,ZD306
R313,R319,C307,C318,74F14(2GATE),
11/02: R312


ADD Ref.
10/28: R341,R342
11/12: R343

USE Ref.
11/06: R306
11/09: D301
11/22: R307,R336,C318



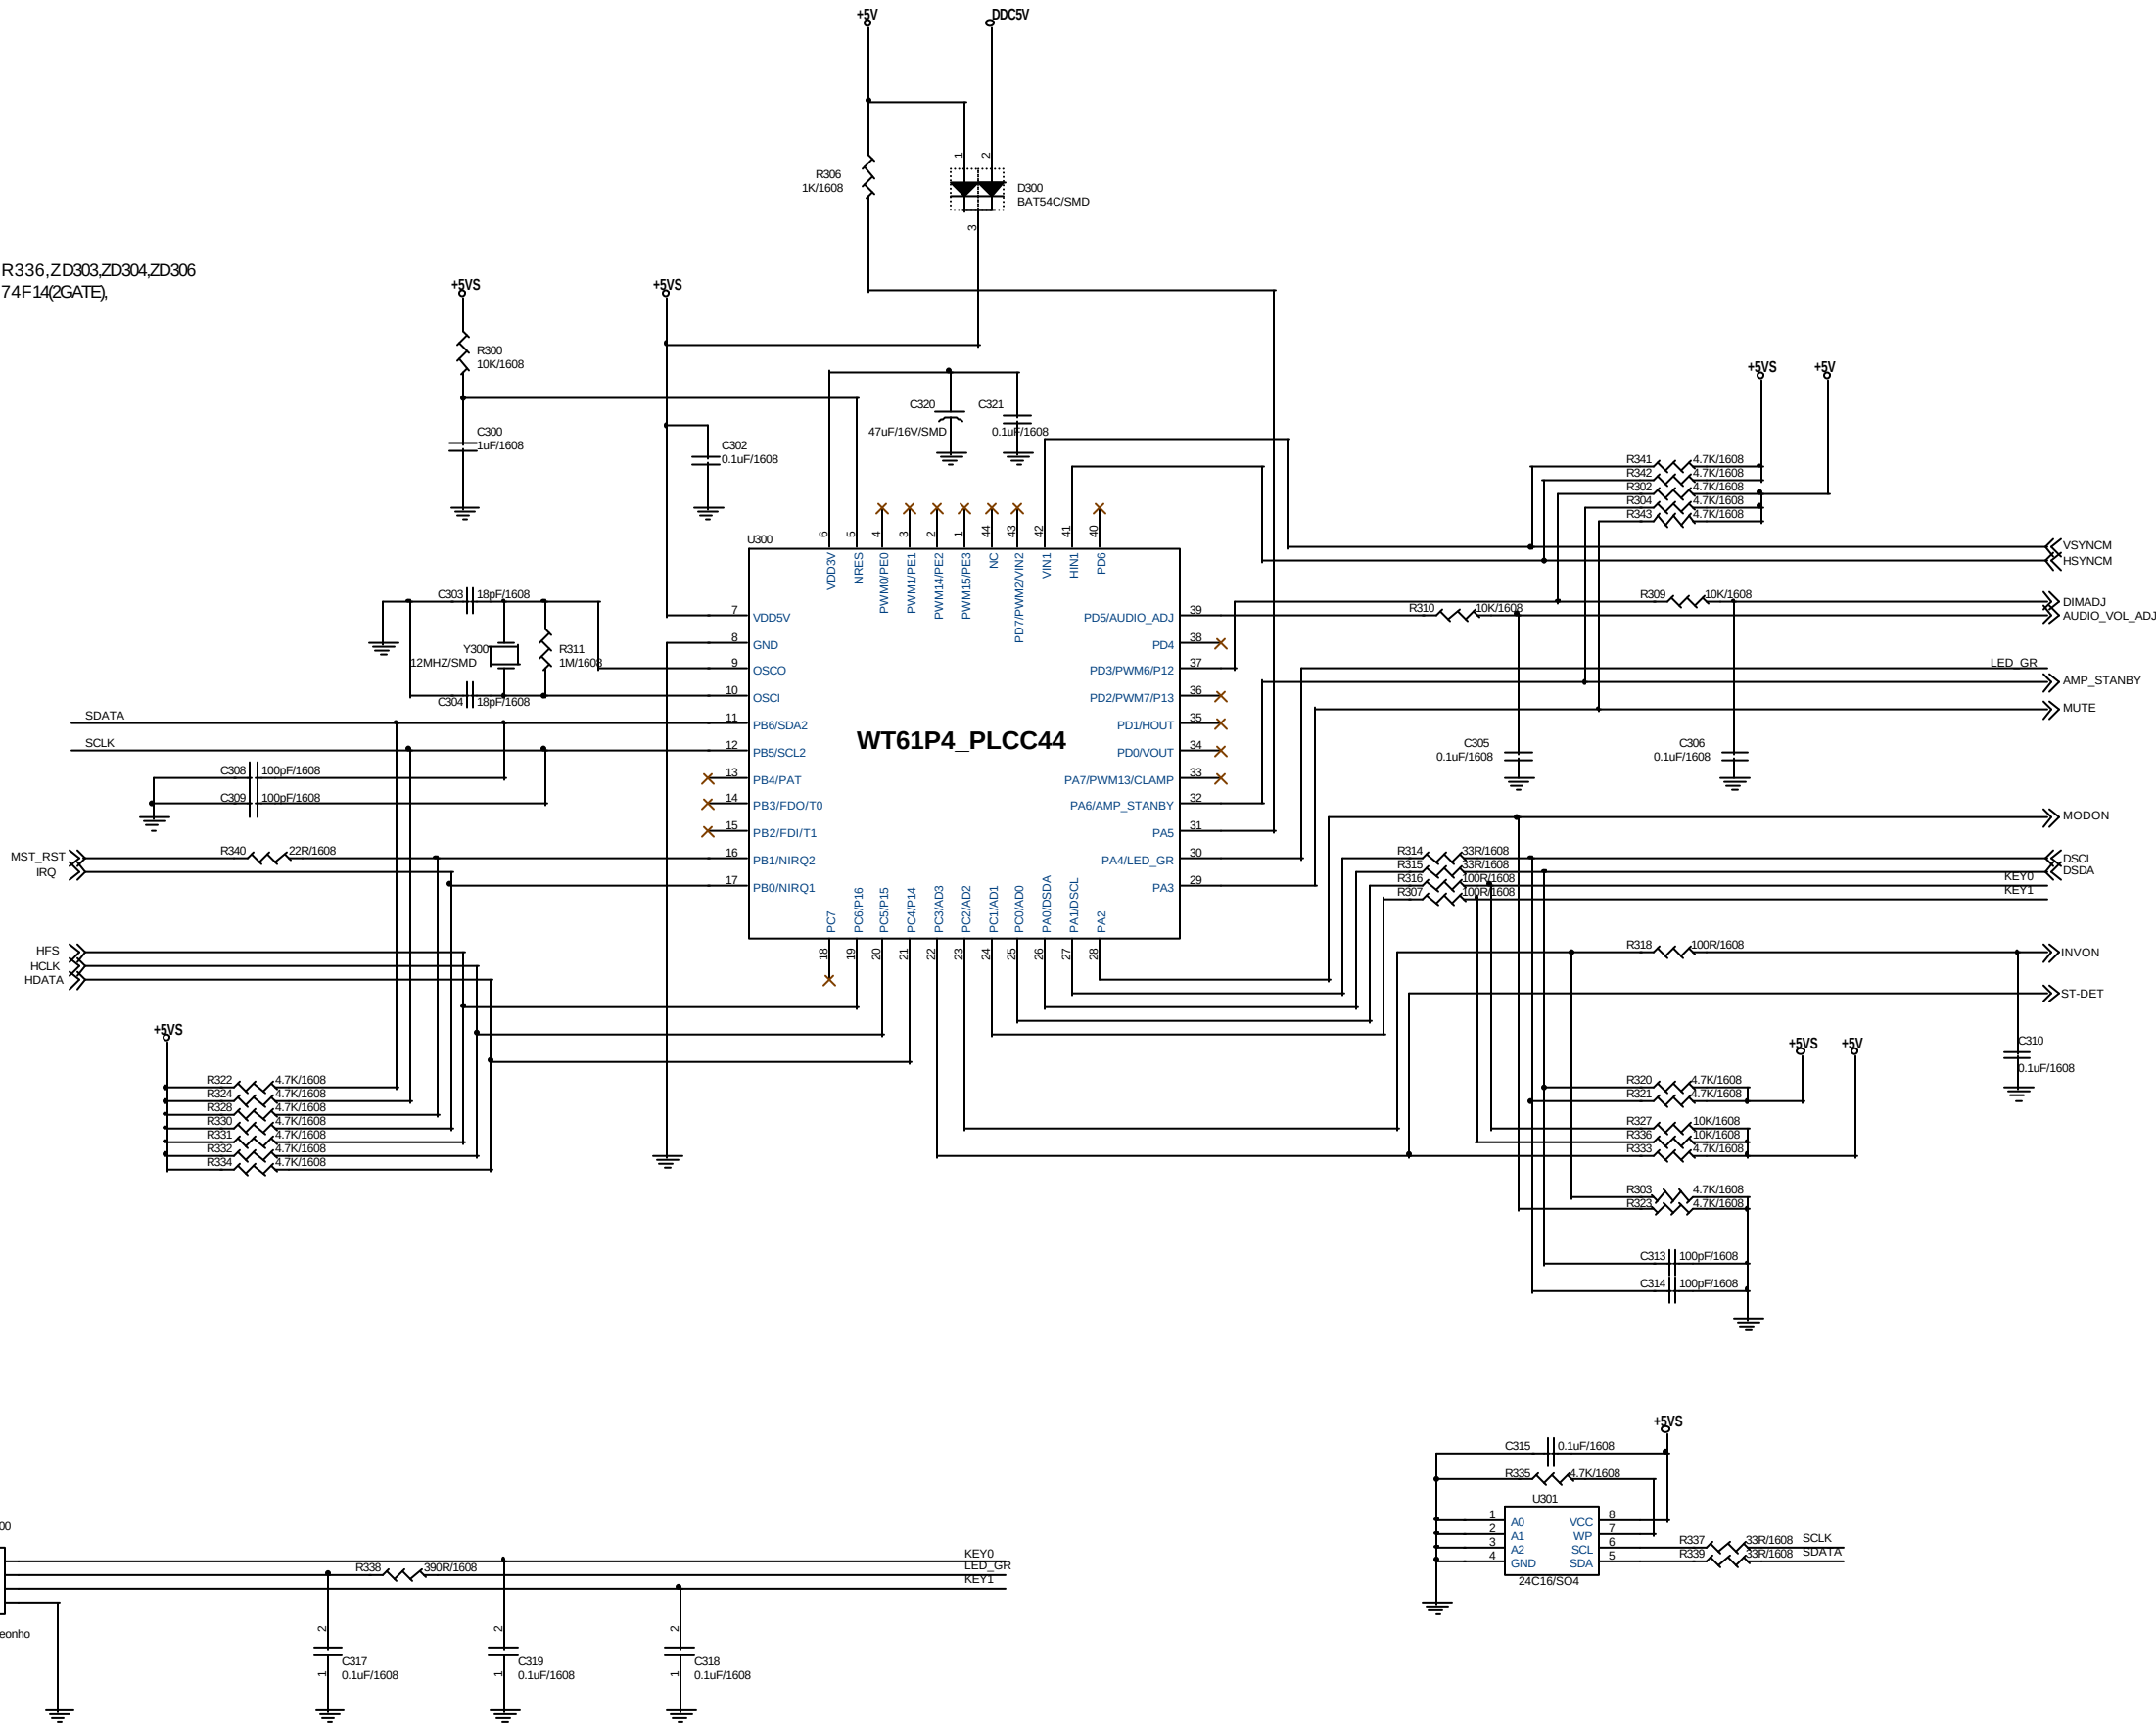


DELETE Ref.
ADD Ref.
11/21: C443,C444
USE Ref.

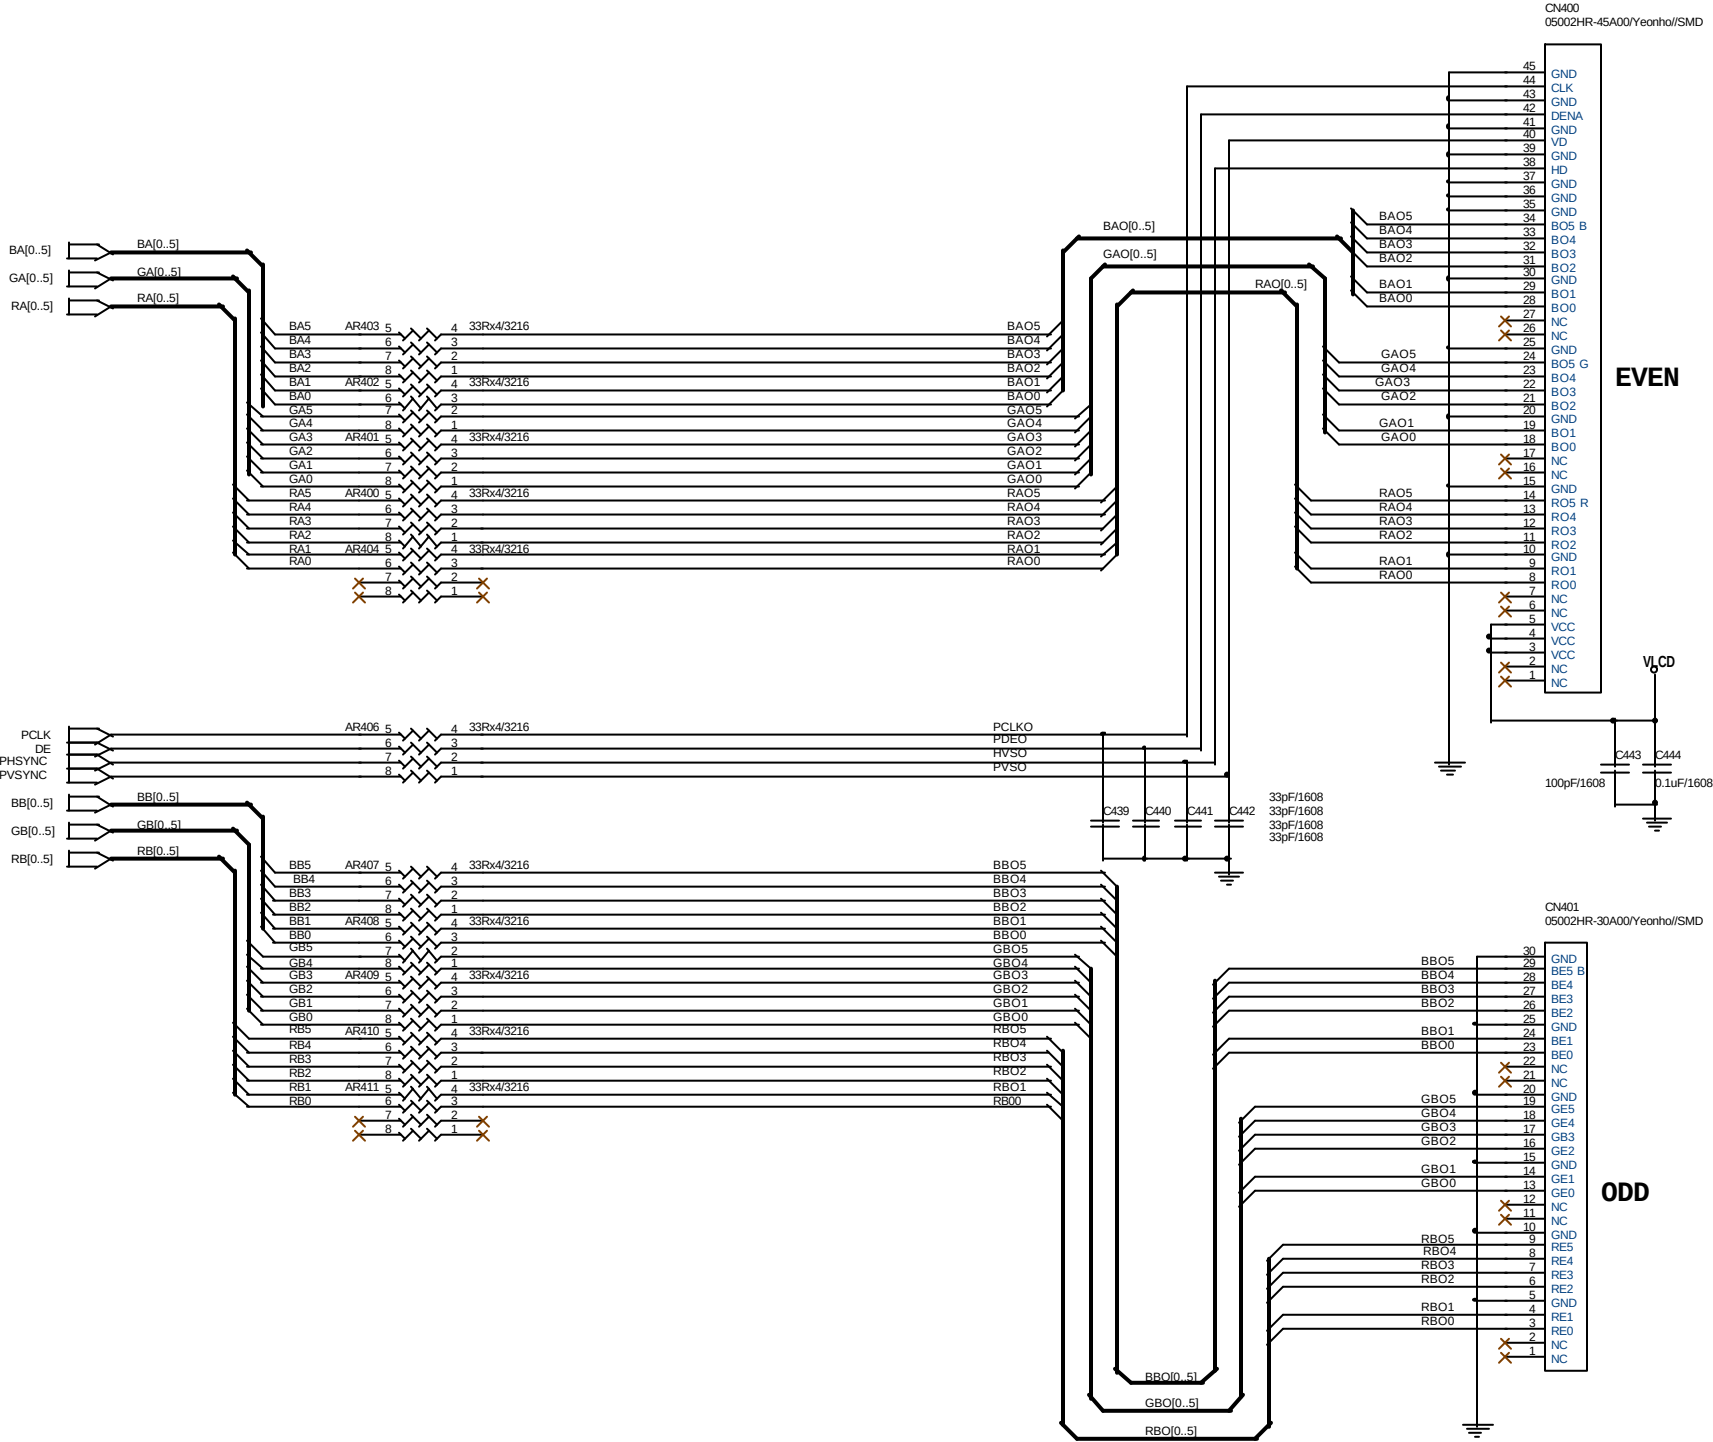


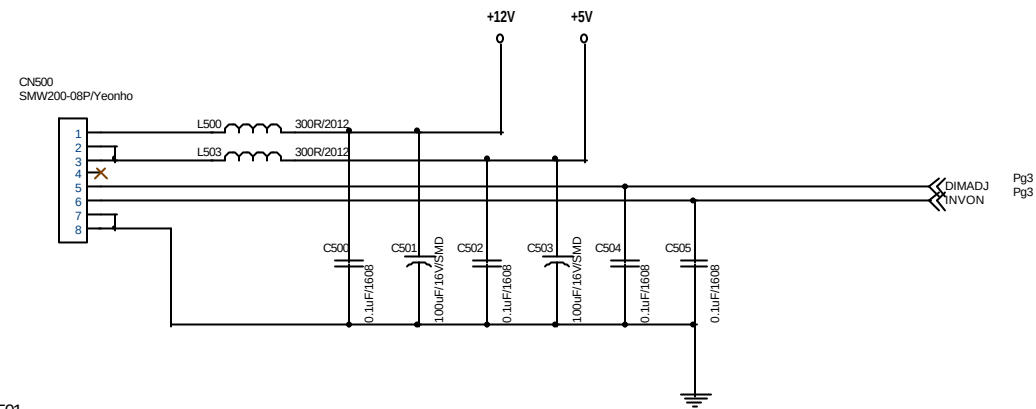


DELETE Ref.
10/28: L502,R503,R504
11/04: R500,R502
11/06:
Q500,Q501,R501,R505,R506,L501

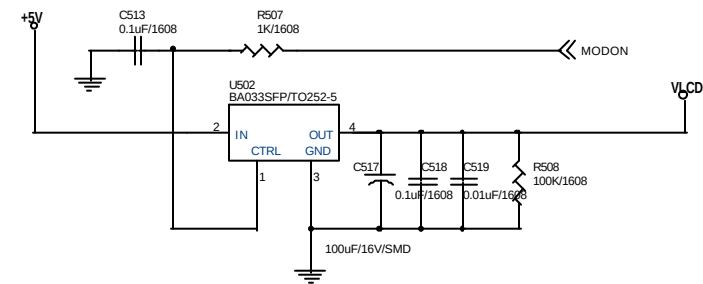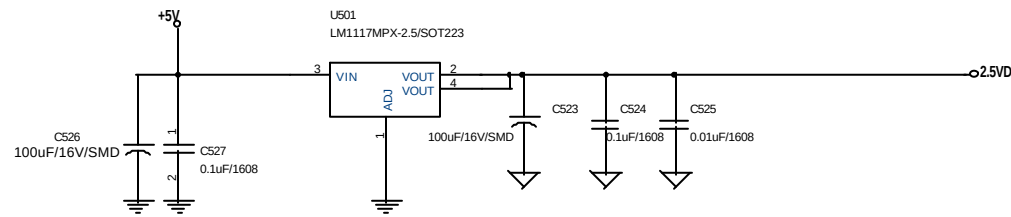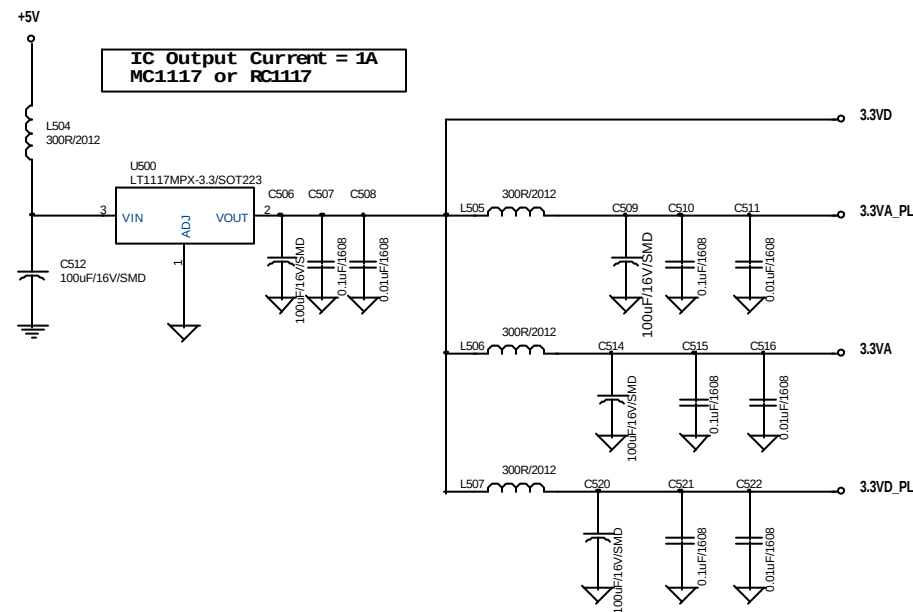


DELETE Ref.
10/29: CN603
11/21: R602,R603
11/22: C608,C609

ADD ReF.
10/28:
ZD600,ZD601,R600,R601

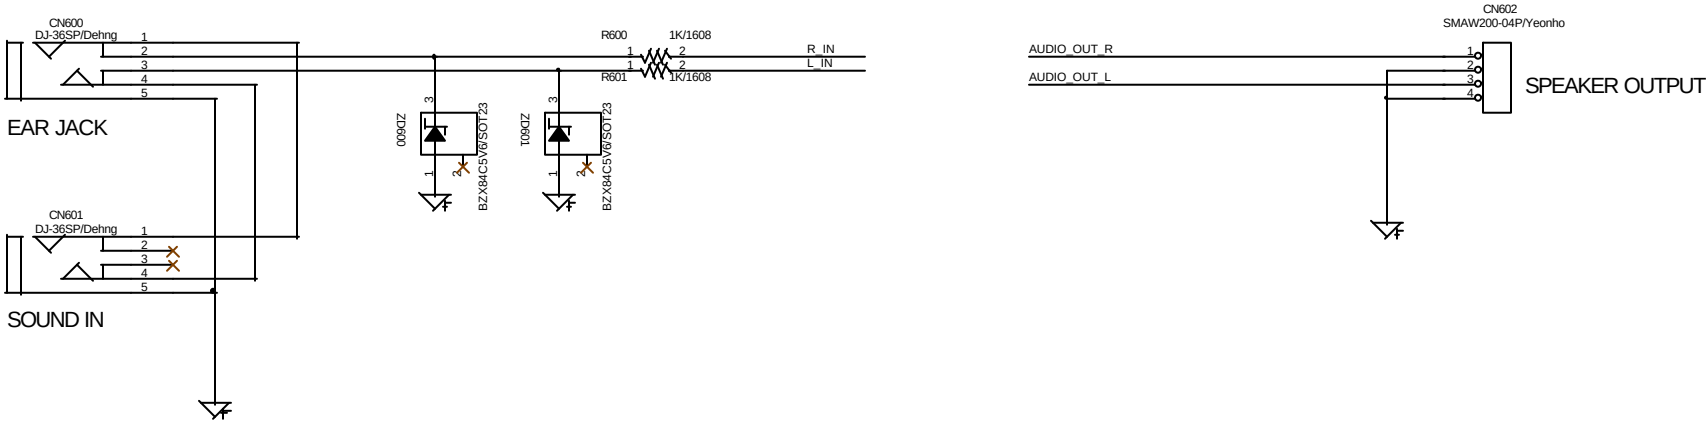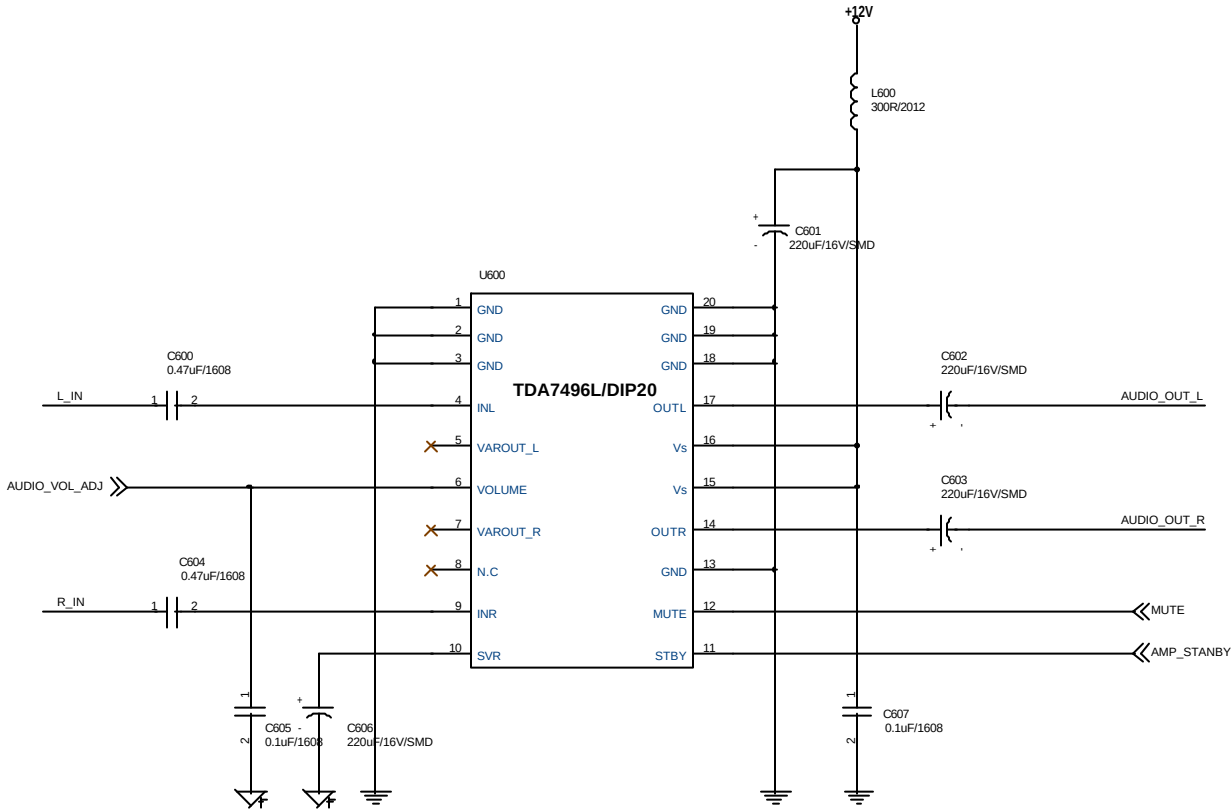


* ON/OFF : ON(SVDC)
OFF(OV)
* Vin : 11.4-12.6Vdc
* B/CONT : 4.5-0VMax

20030114

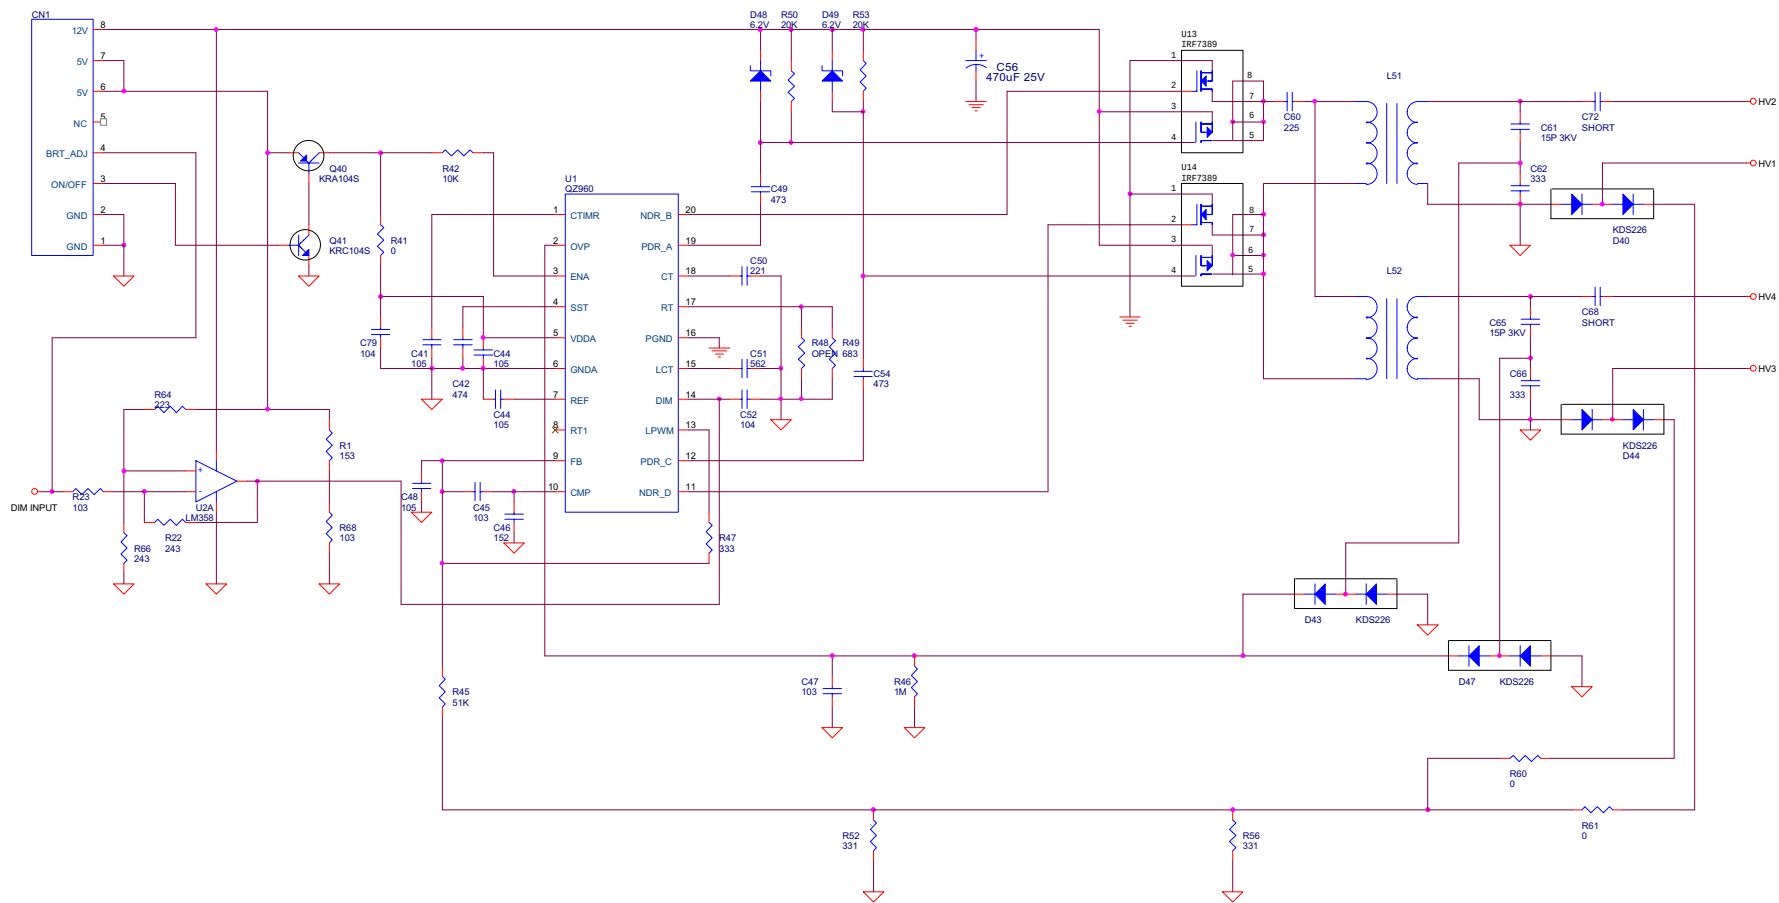

Title		
IPHS2L		
Size	Document Number	Rev
Custom		0.3
Date:	Tuesday, January 14, 2003	Sheet 1 of 1

8. Inverter circuit

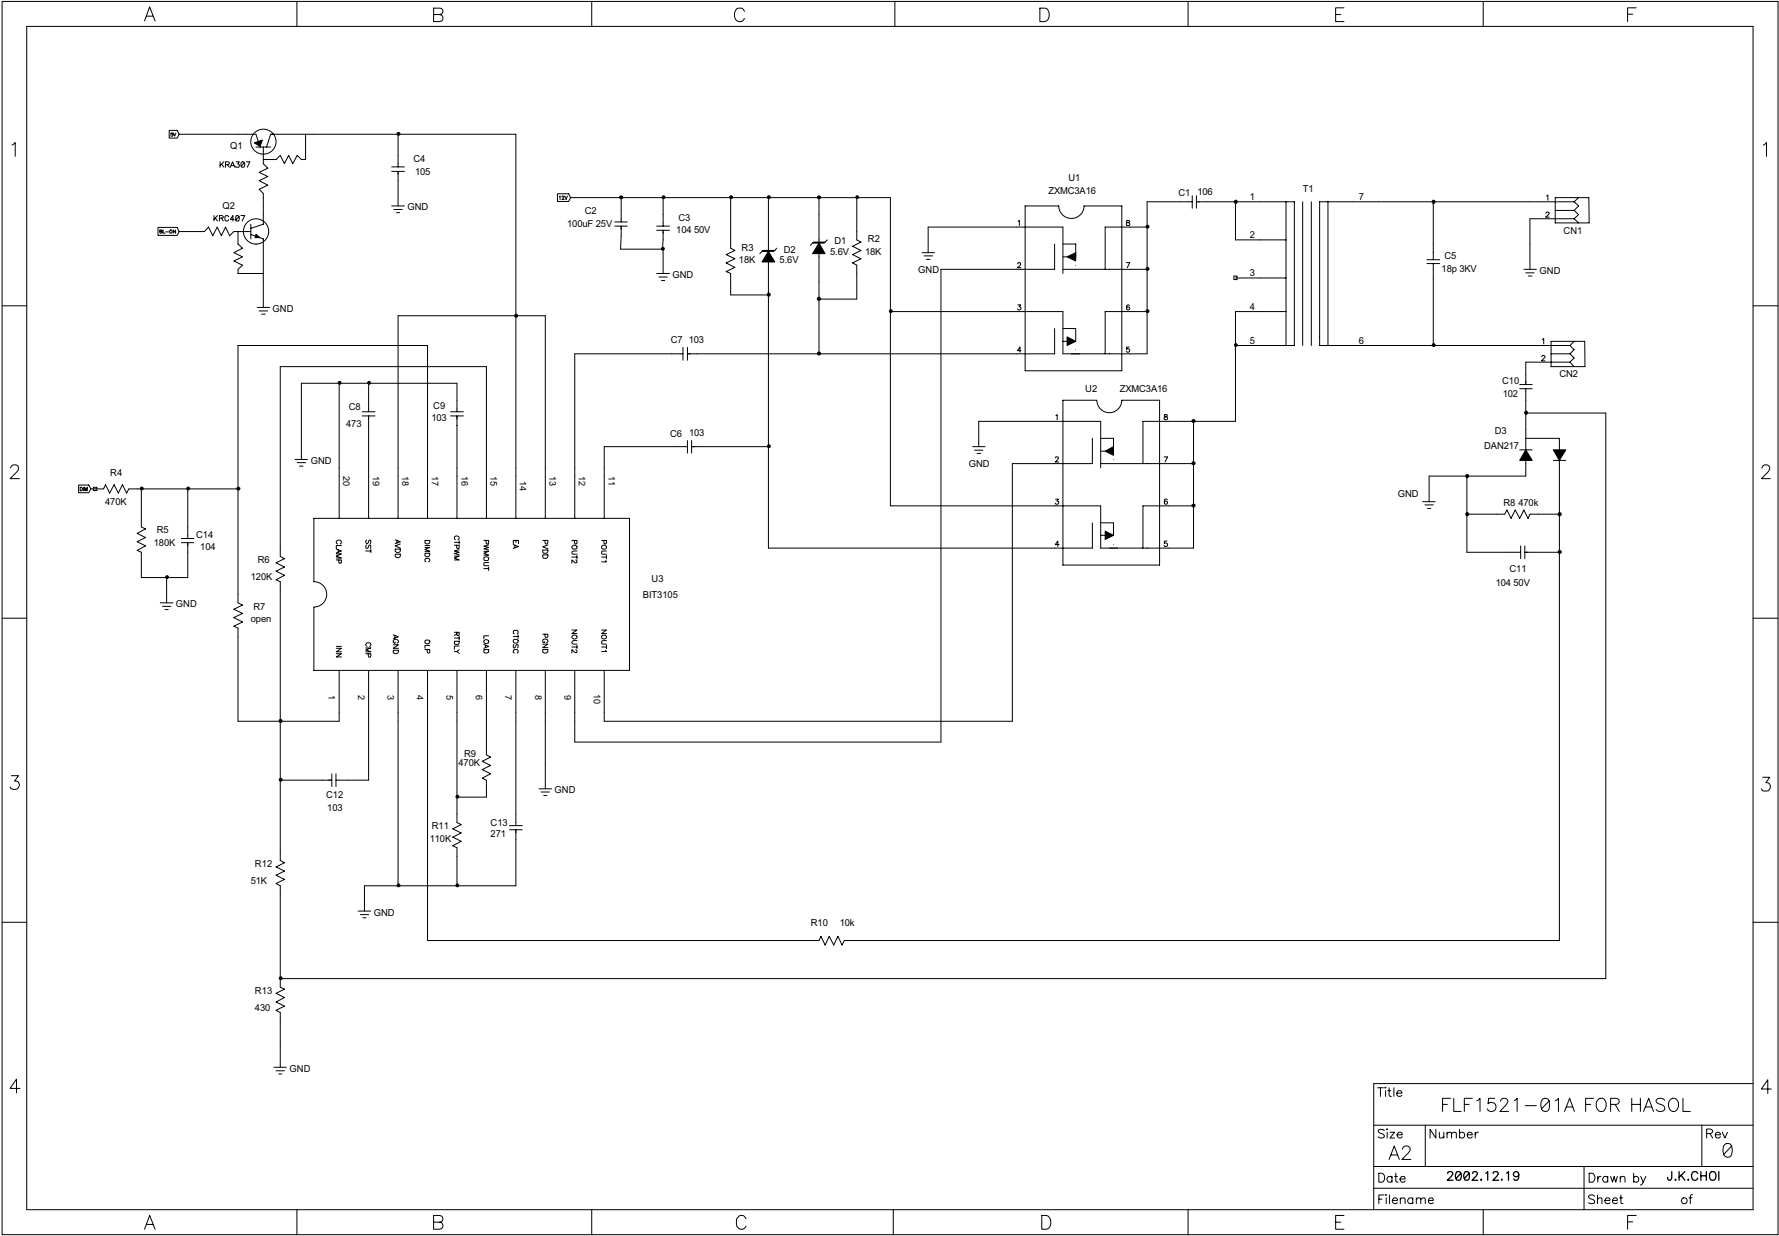

Title		
FLF1521-01A FOR HASOL		
Size	Number	Rev
A2		0
Date	2002.12.19	Drawn by J.K.CHOI
Filename		Sheet of