


RED LINES INDICATE CUTS

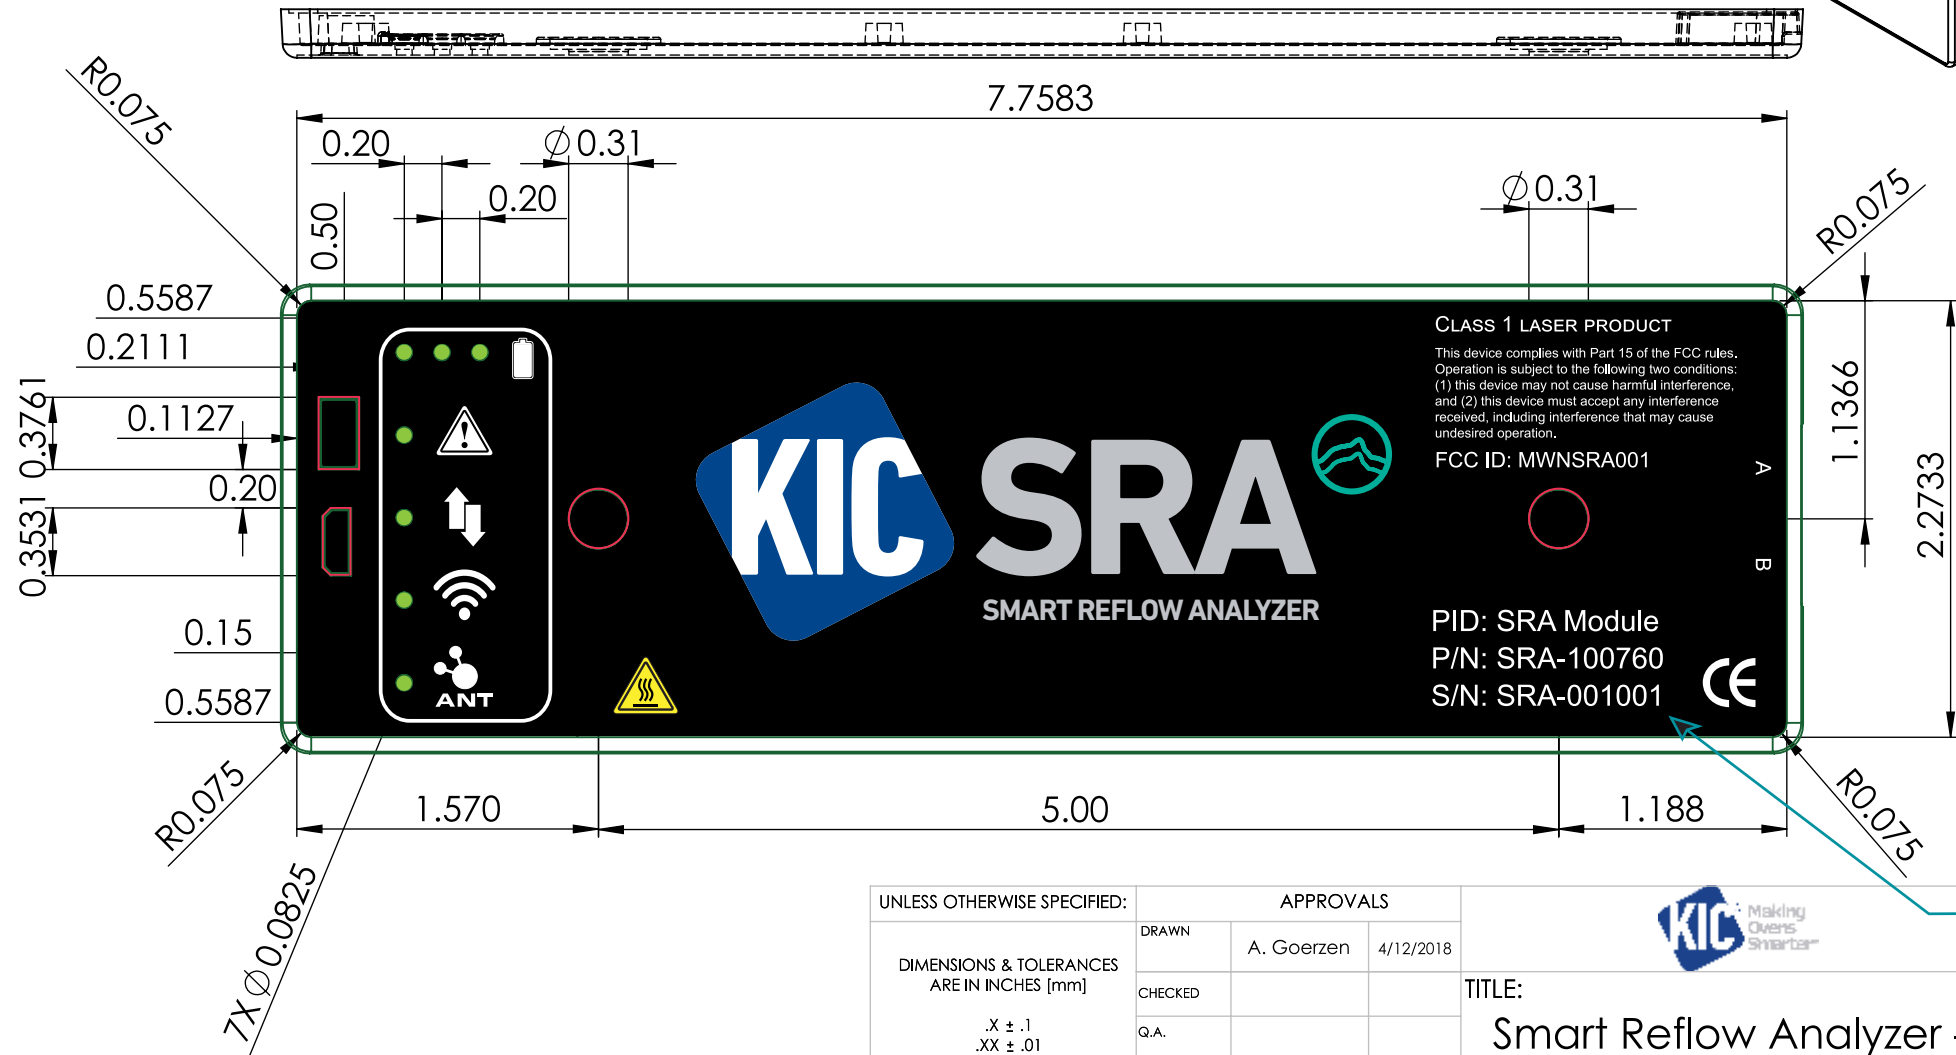

S/N: SRA-001001
Number in red increases incrementally by a factor of 1
ex. xxx100-xxx129

KIC PROPRIETARY & CONFIDENTIAL THIS DOCUMENT CONTAINS CONFIDENTIAL AND PROPRIETARY INFORMATION OF KIC. ANY REPRODUCTION IN PART OR IN WHOLE WITHOUT THE WRITTEN PERMISSION OF KIC IS STRICTLY PROHIBITED.	UNLESS OTHERWISE SPECIFIED:	APPROVALS					
	DIMENSIONS & TOLERANCES ARE IN INCHES [mm] .X ± .1 .XX ± .01 .XX ± .005 ANGLES ±0°15' BENDS ±1°	DRAWN	A. Goerzen	4/12/2018			
		CHECKED					
		Q.A.					
		ENG					
THIRD ANGLE PROJECTION	MATERIAL			SIZE	DWG. NO.	REV	
	LCP			A		A	
DO NOT SCALE DRAWING	FINISH			SHEET 1 OF 1			