


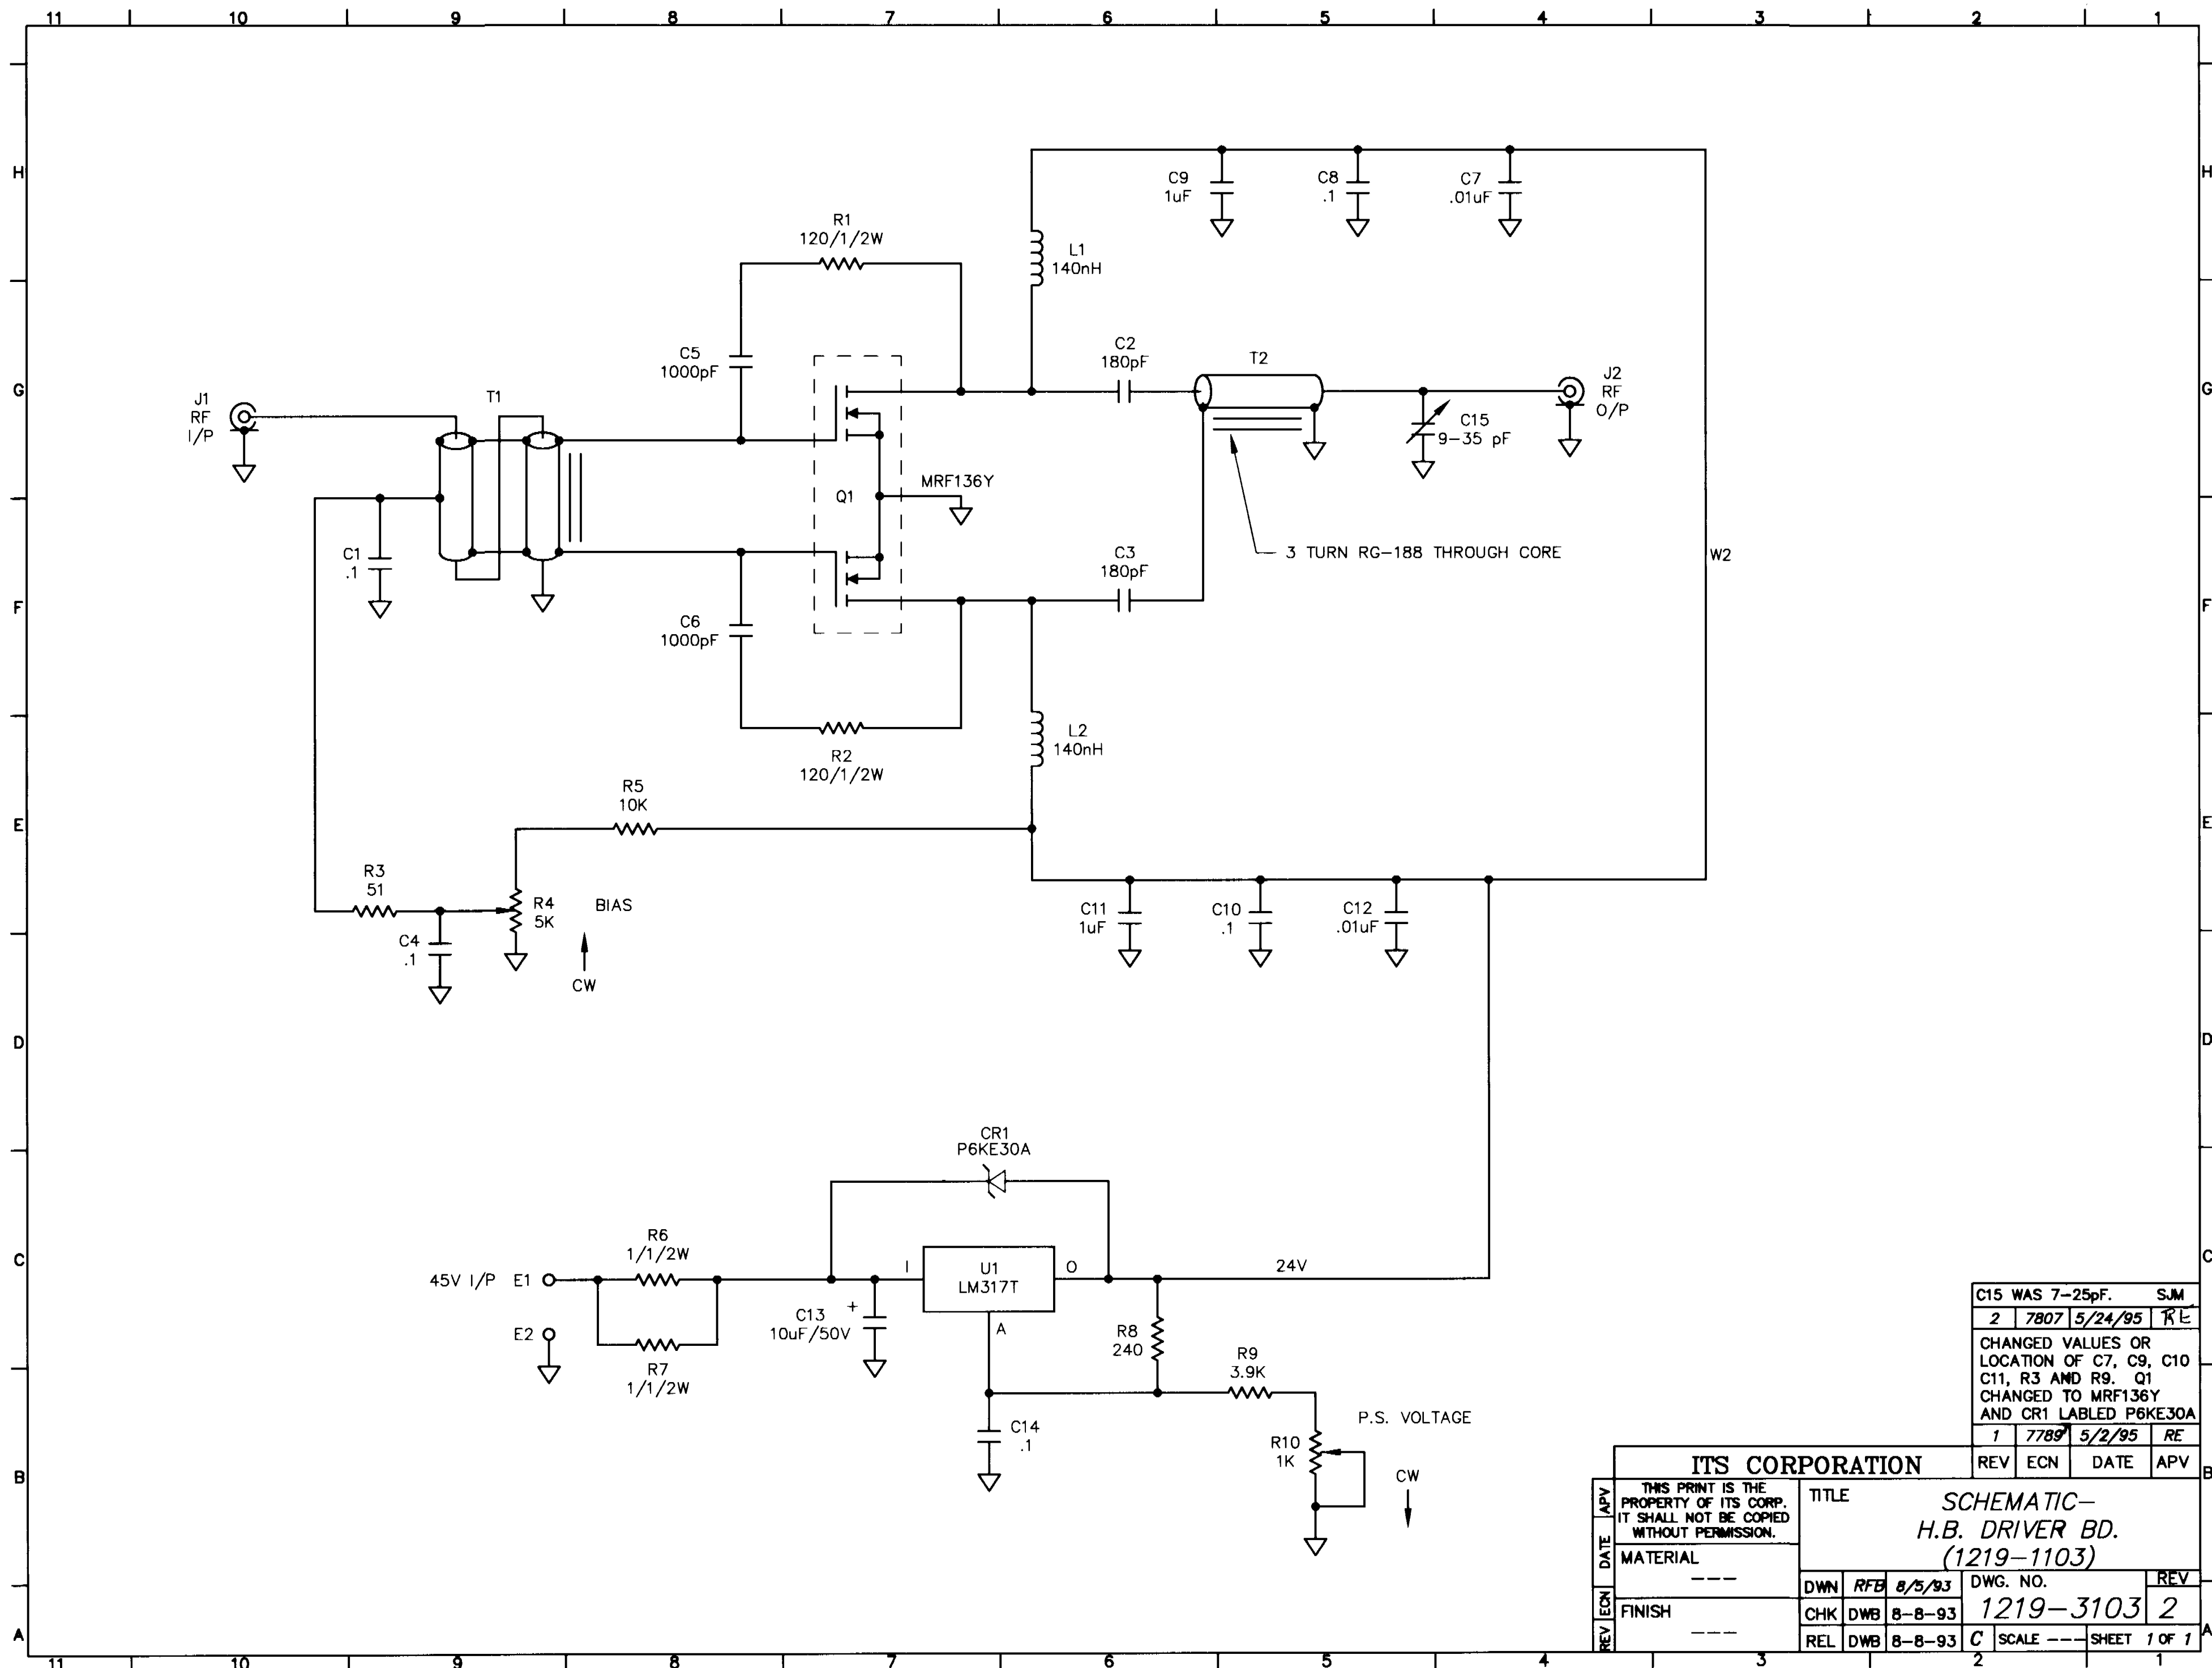

C15 WAS 7-25pF. SUM			
2	7807	5/24/95	RE
CHANGED VALUES OR LOCATION OF C7, C9, C10 C11, R3 AND R9. Q1 CHANGED TO MRF136Y AND CR1 LABELED P6KE30A			
1	7789	5/2/95	RE

ITS CORPORATION				REV	ECN	DATE	APV
THIS PRINT IS THE PROPERTY OF ITS CORP. IT SHALL NOT BE COPIED WITHOUT PERMISSION.				TITLE			
MATERIAL				SCHEMATIC- H.B. DRIVER BD. (1219-1103)			
FINISH				DWN	RFB	8/5/93	DWG. NO.
				CHK	DWB	8-8-93	1219-3103
				REL	DWB	8-8-93	2
				SCALE --- SHEET 1 OF 1			