


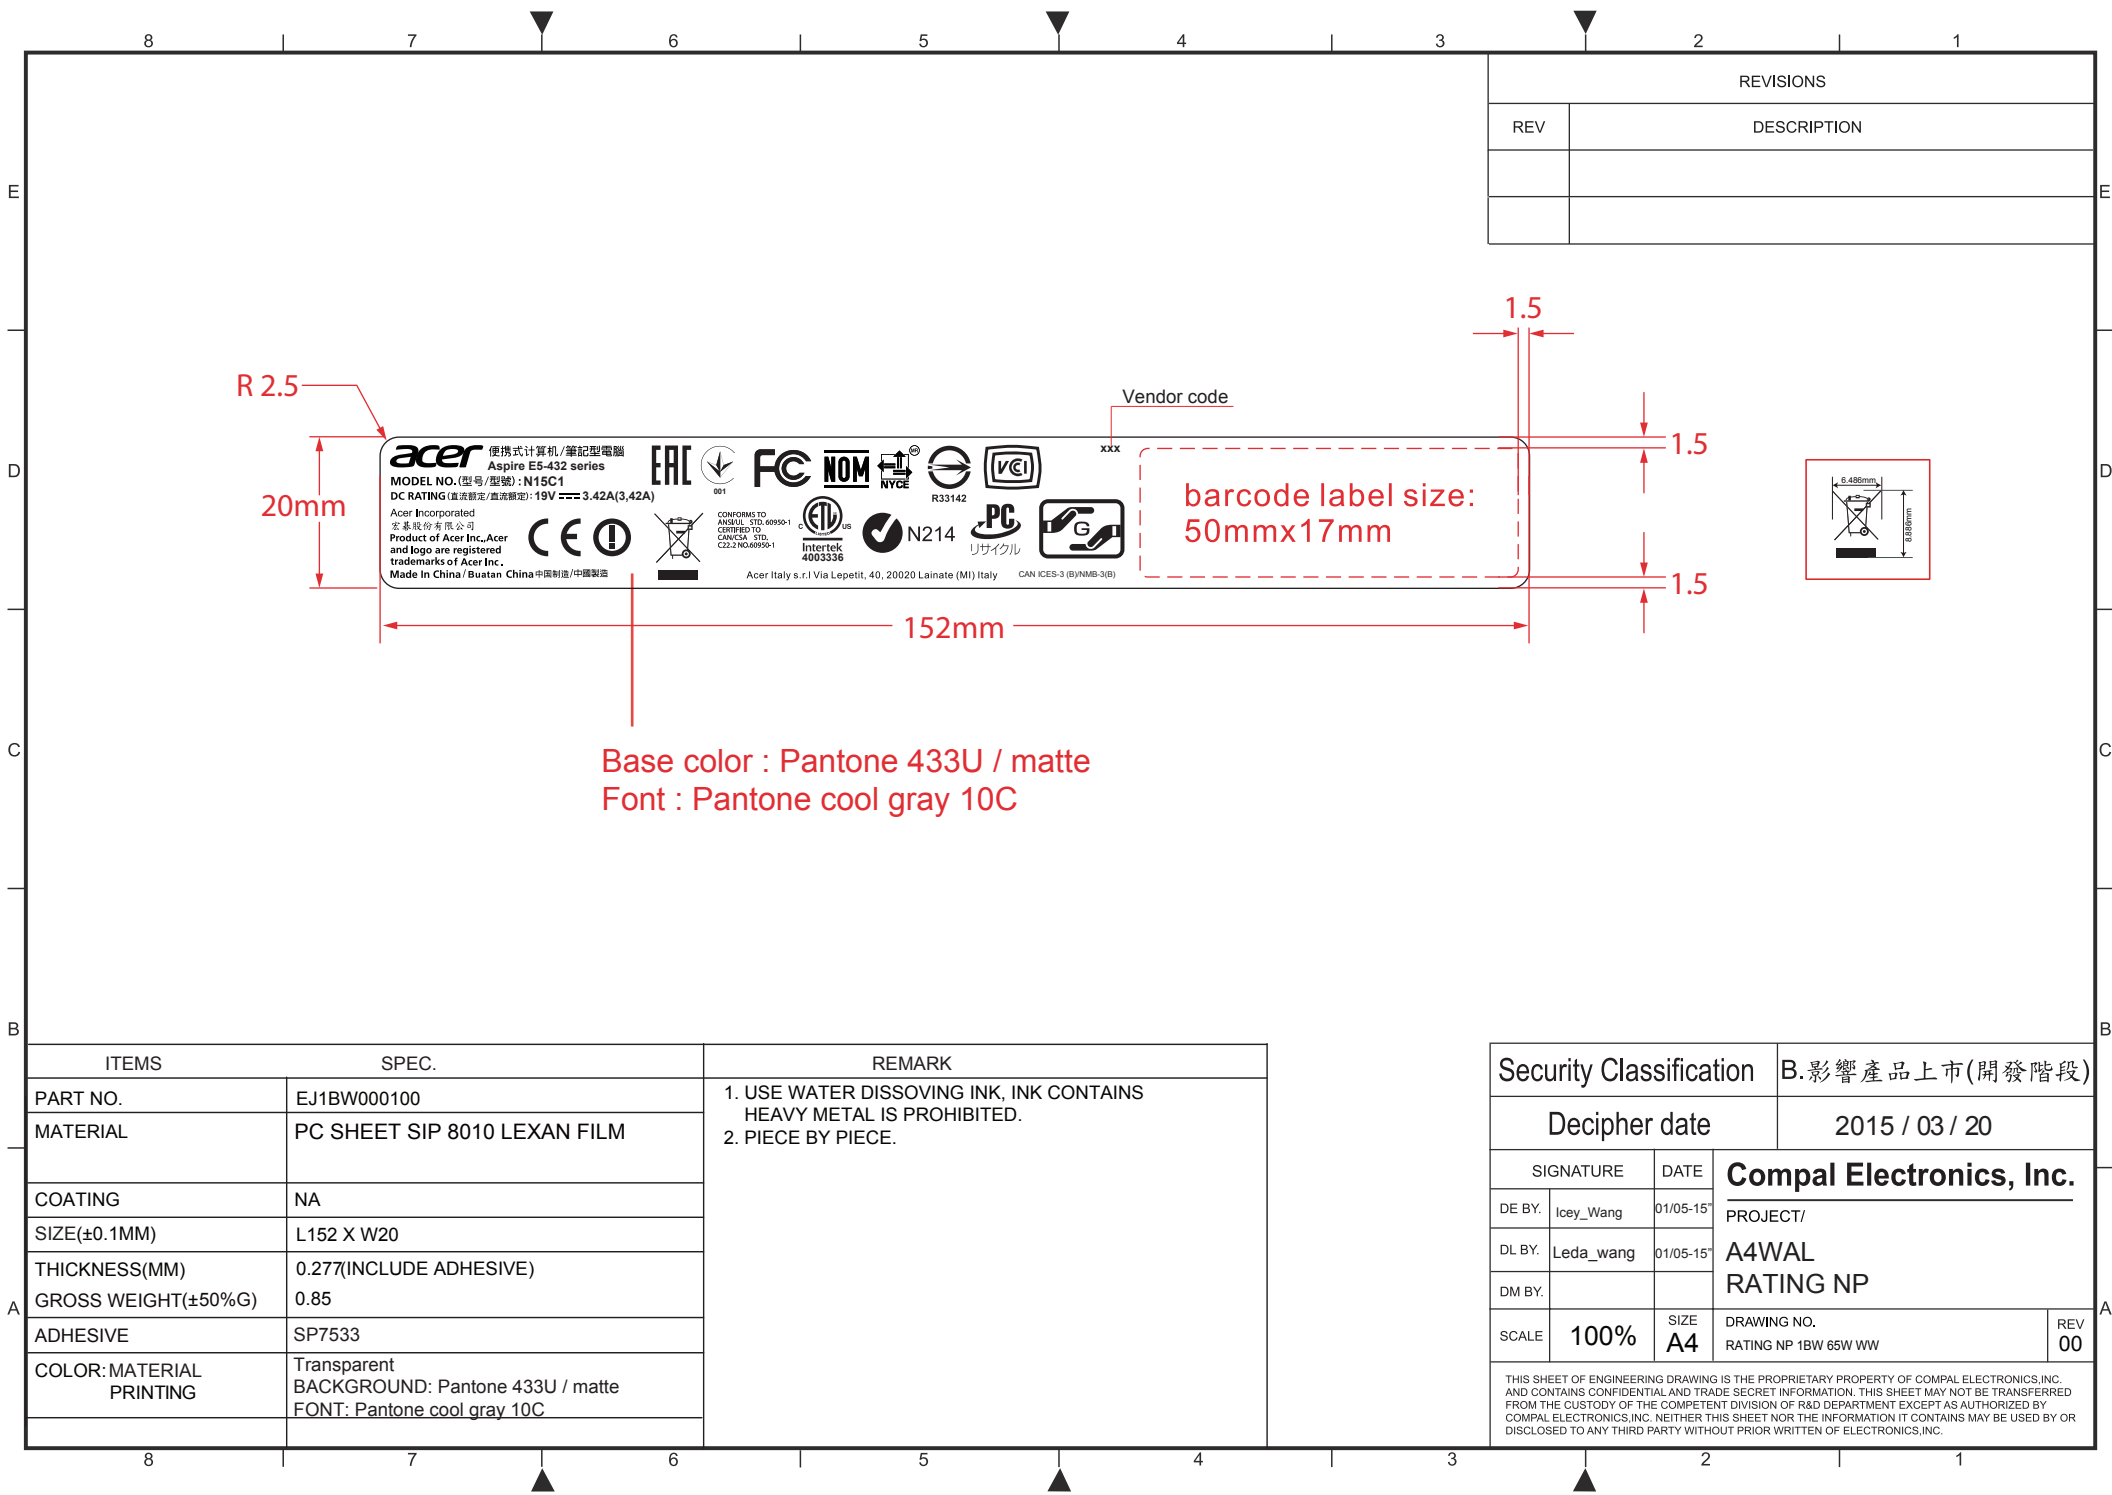

REVISIONS	
REV	DESCRIPTION

ITEMS		SPEC.	REMARK
PART NO.	EJ1BW000100		1. USE WATER DISSOVING INK, INK CONTAINS HEAVY METAL IS PROHIBITED. 2. PIECE BY PIECE.
MATERIAL	PC SHEET SIP 8010 LEXAN FILM		
COATING	NA		
SIZE(±0.1MM)	L152 X W20		
THICKNESS(MM)	0.277(INCLUDE ADHESIVE)		
GROSS WEIGHT(±50%G)	0.85		
ADHESIVE	SP7533		
COLOR: MATERIAL PRINTING	Transparent		
	BACKGROUND: Pantone 433U / matte		
	FONT: Pantone cool gray 10C		

Security Classification		B.影響產品上市(開發階段)	
Decipher date		2015 / 03 / 20	
SIGNATURE		DATE	Compal Electronics, Inc. PROJECT/ A4WAL RATING NP
DE BY.	Icey_wang	01/05-15'	
DL BY.	Leda_wang	01/05-15'	
DM BY.			
SCALE	100%	SIZE A4	DRAWING NO. RATING NP 1BW 65W WW
REV 00			
THIS SHEET OF ENGINEERING DRAWING IS THE PROPRIETARY PROPERTY OF COMPAL ELECTRONICS, INC. AND CONTAINS CONFIDENTIAL AND TRADE SECRET INFORMATION. THIS SHEET MAY NOT BE TRANSFERRED FROM THE CUSTODY OF THE COMPETENT DIVISION OF R&D DEPARTMENT EXCEPT AS AUTHORIZED BY COMPAL ELECTRONICS, INC. NEITHER THIS SHEET NOR THE INFORMATION IT CONTAINS MAY BE USED BY OR DISCLOSED TO ANY THIRD PARTY WITHOUT PRIOR WRITTEN OF ELECTRONICS, INC.			



Label Book

Project name : Robin_BA(N15C1)

Please provide 3 copy to Acer following department for filing

- 1.Project PM
- 2.On site QC
- 3.Packing Solution PM


ACER CONFIDENTIAL

Label location-Device


A-Side

Without label on A-Side


C-Side

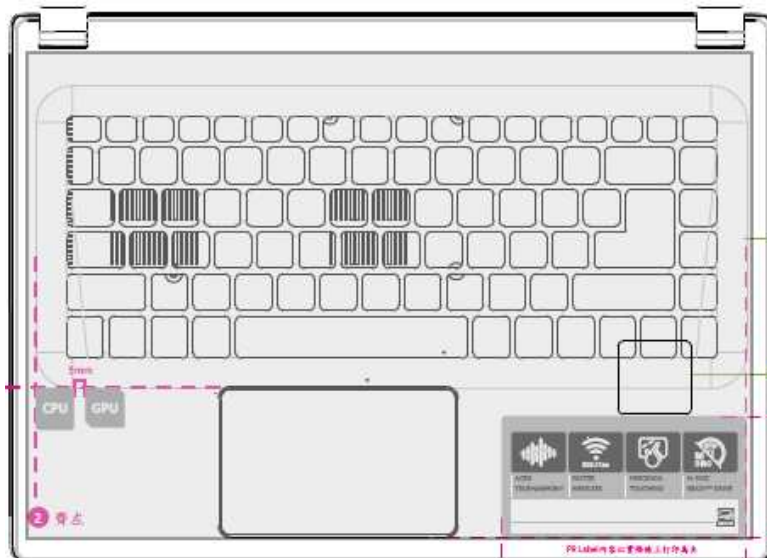

B-Side

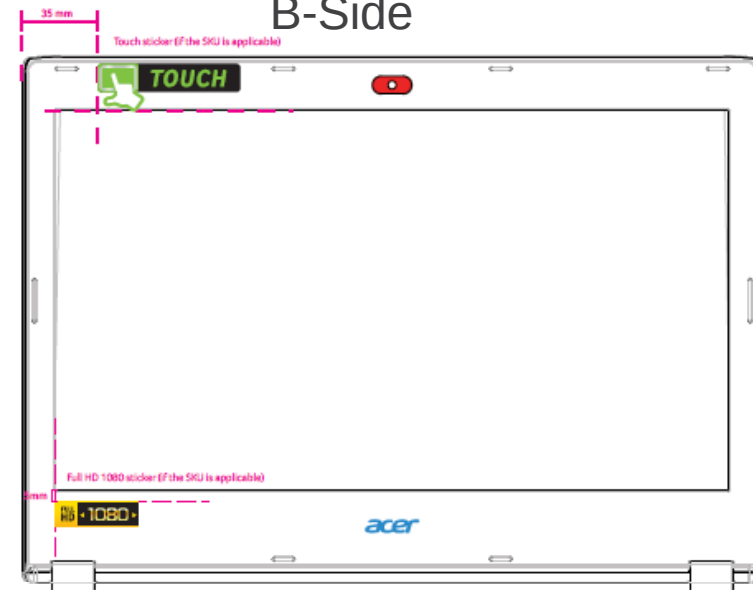

D-Side

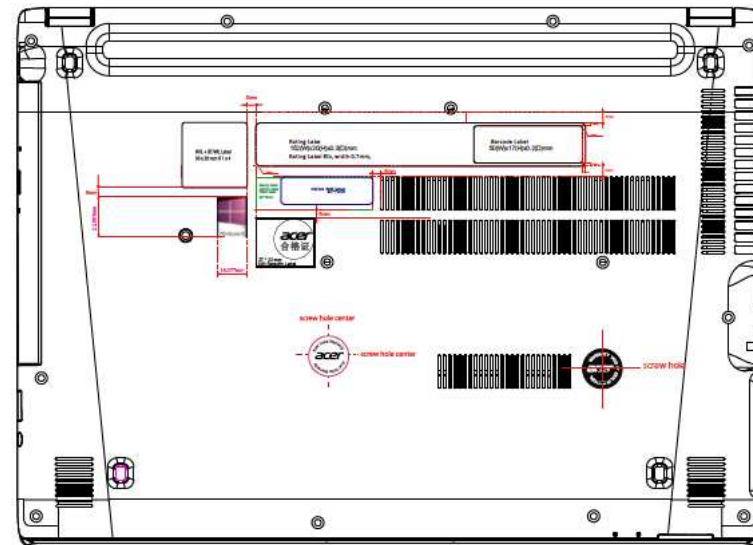

A

B

C

D

E

1

1

2

2

3

3

4

4

ITEM:


1.MATERIAL: ARTPAPER+MATTE PP

2.ADHESIVE: ACRYLIC ADHESIVE

3.TEXT COLOR:PANTONE 877C
BACKGROUND COLOR:BLACK

4.FILE NO.:HCZRT029010

★重點檢驗尺寸

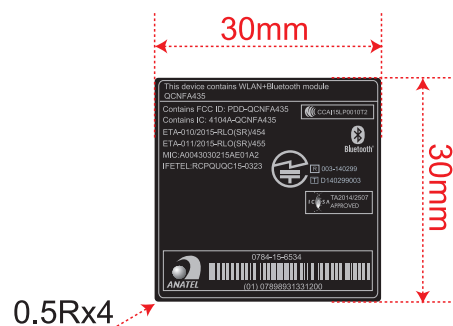


3

4

5

6

7

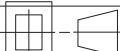3										
2										
1	HCZRT029010									
ITEM	PART NO.					DESCRIPTION				
Quanta Computer Inc.								MODEL		
								ZRT		
No.211, Wen Hwa 2nd Rd., Kuei Shan Hsiang,Tao Yuan Shien,Taiwan, R.O.C.										
NAME		LBL PL WLS+BT NFA435					APPROVED			
TOL ±		1PLC	2PLC	ANGLE	UNIT	MM	DESIGNED			
		+-0.2								
MATERIAL		SEE ITEMS			SCALE	S/N	DRAWN Cynthia			
FINISH		SEE ITEMS			DATE	2015.03.27		REV	3B	
					THE 3RD PROJECTION	DWG. NO.	HCZRT029		1/1	

A

B

C

D

E

7

7