

Wistron

DW241HL/DW271HL L1118-SC(48.7S401.0SC)

2011/11/01

Project code: 91.7S402.001/ 91.7S902.001
Project name: DW241HL/DW271HL

ROAD MAP










DESCRIPTION	SHEET NO.
TITLE SHEET	1
POWER & HANDSHAKING	2
VGA & DDC INTERFACE	3
HDMI & DDC INTERFACE	4
SCALAR/RTD2483D	5
KEY & PANEL INTERFACE	6
AUDIO AMP.	7

REVISION HISTORY


REV.	DESCRIPTION	BY	LAST UPDATE
SA	1.LAB Stage	Johnny/ Fleming	2011/8/11
SB	2.LAB Stage	Johnny/ Fleming	2011/11/01
SC	3.LAB Stage	Johnny/ Fleming	2011/11/17



1A1H

		Title: DW241HL/DW271HL 1.TITLE SHEET	
DRAWN:		DWG.NO: L1118-SC	
Date: Friday, December 02, 2011		PCB. NO:	
APPRO:		48.7S401.0SC	
Date:		Sheet: 1 of 7	
Create Date: Thursday, May 15, 2003		Size: Custom	

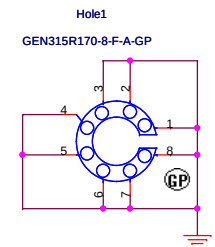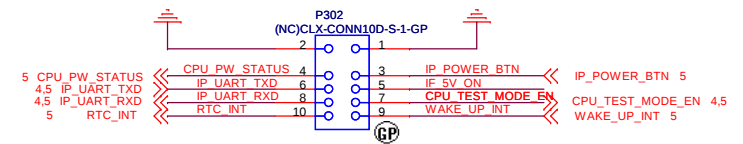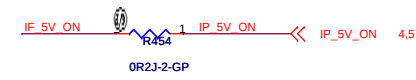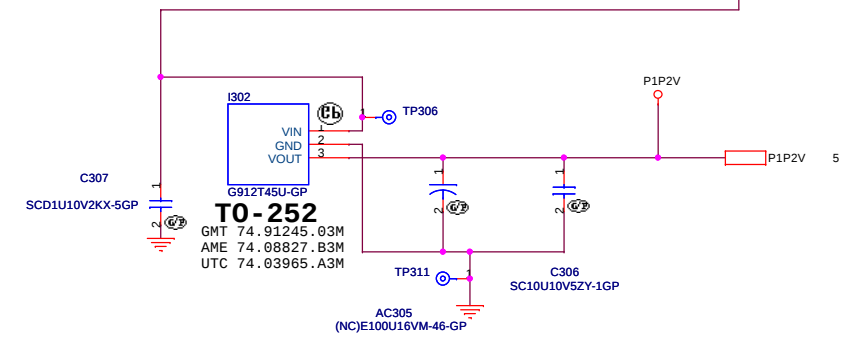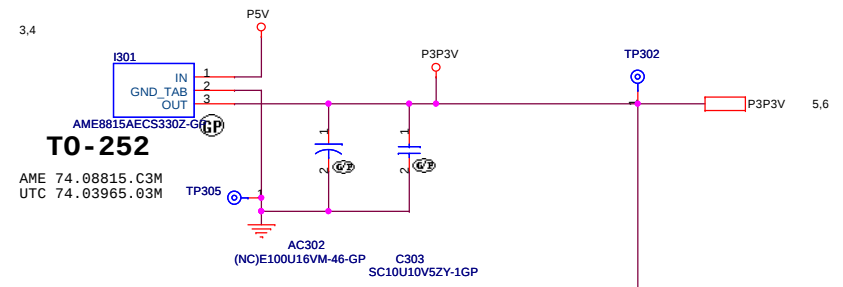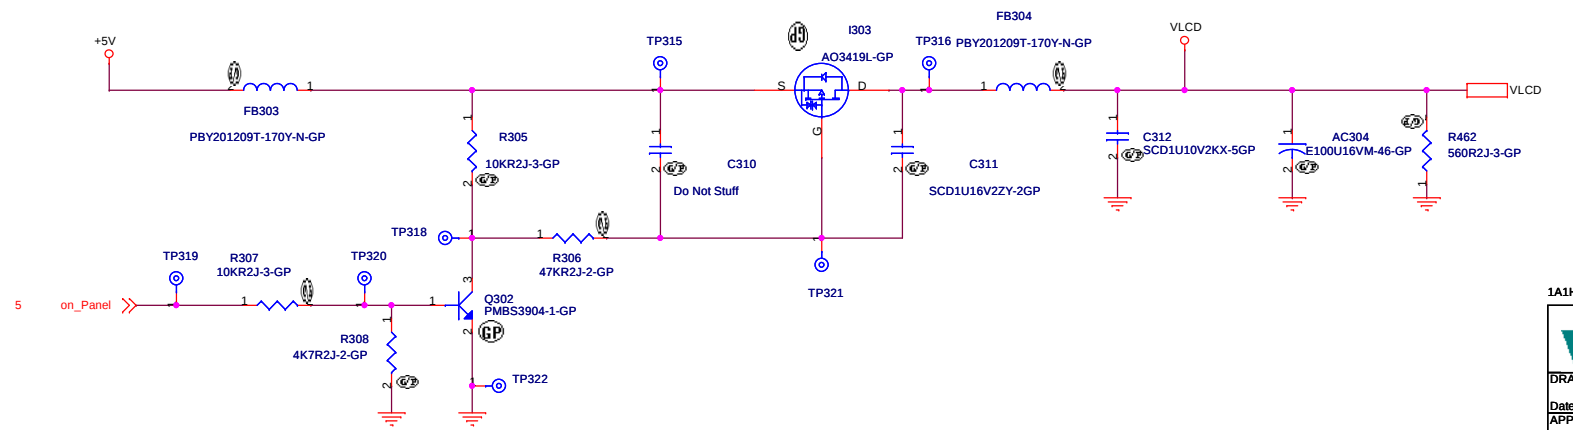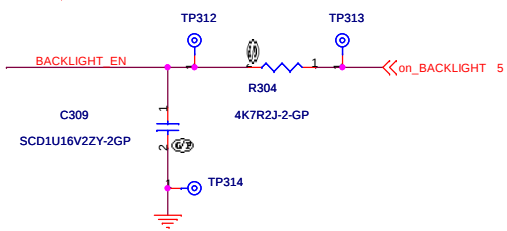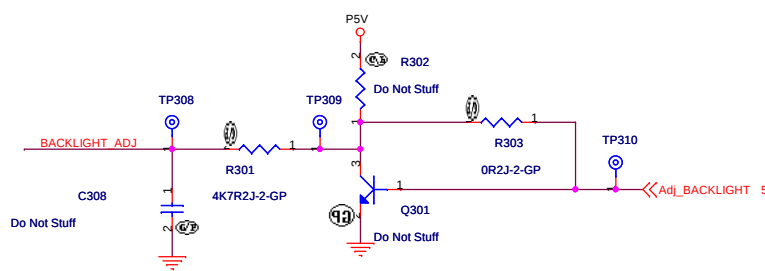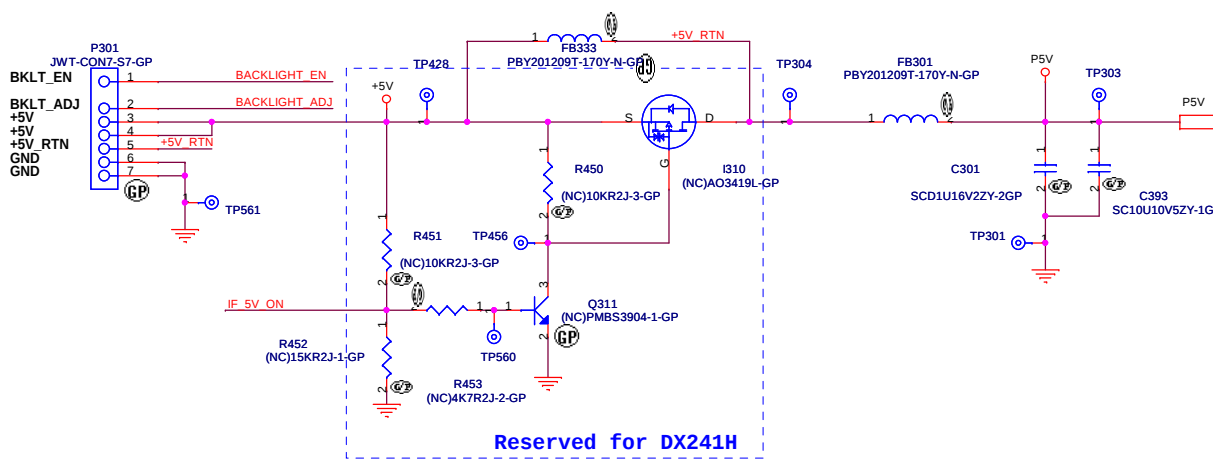


1A1H		Title:	
wistron		DW241HL/DW271HL	
DRAWN:		DWG.NO:	
Date: Friday, December 02, 2011		L1118-SC	
APPRO:		PCB. NO:	
Date: Tuesday, March 13, 2007		48.7S401.0SC	
Create Date:		Sheet: 2 of 7	Size: Custom

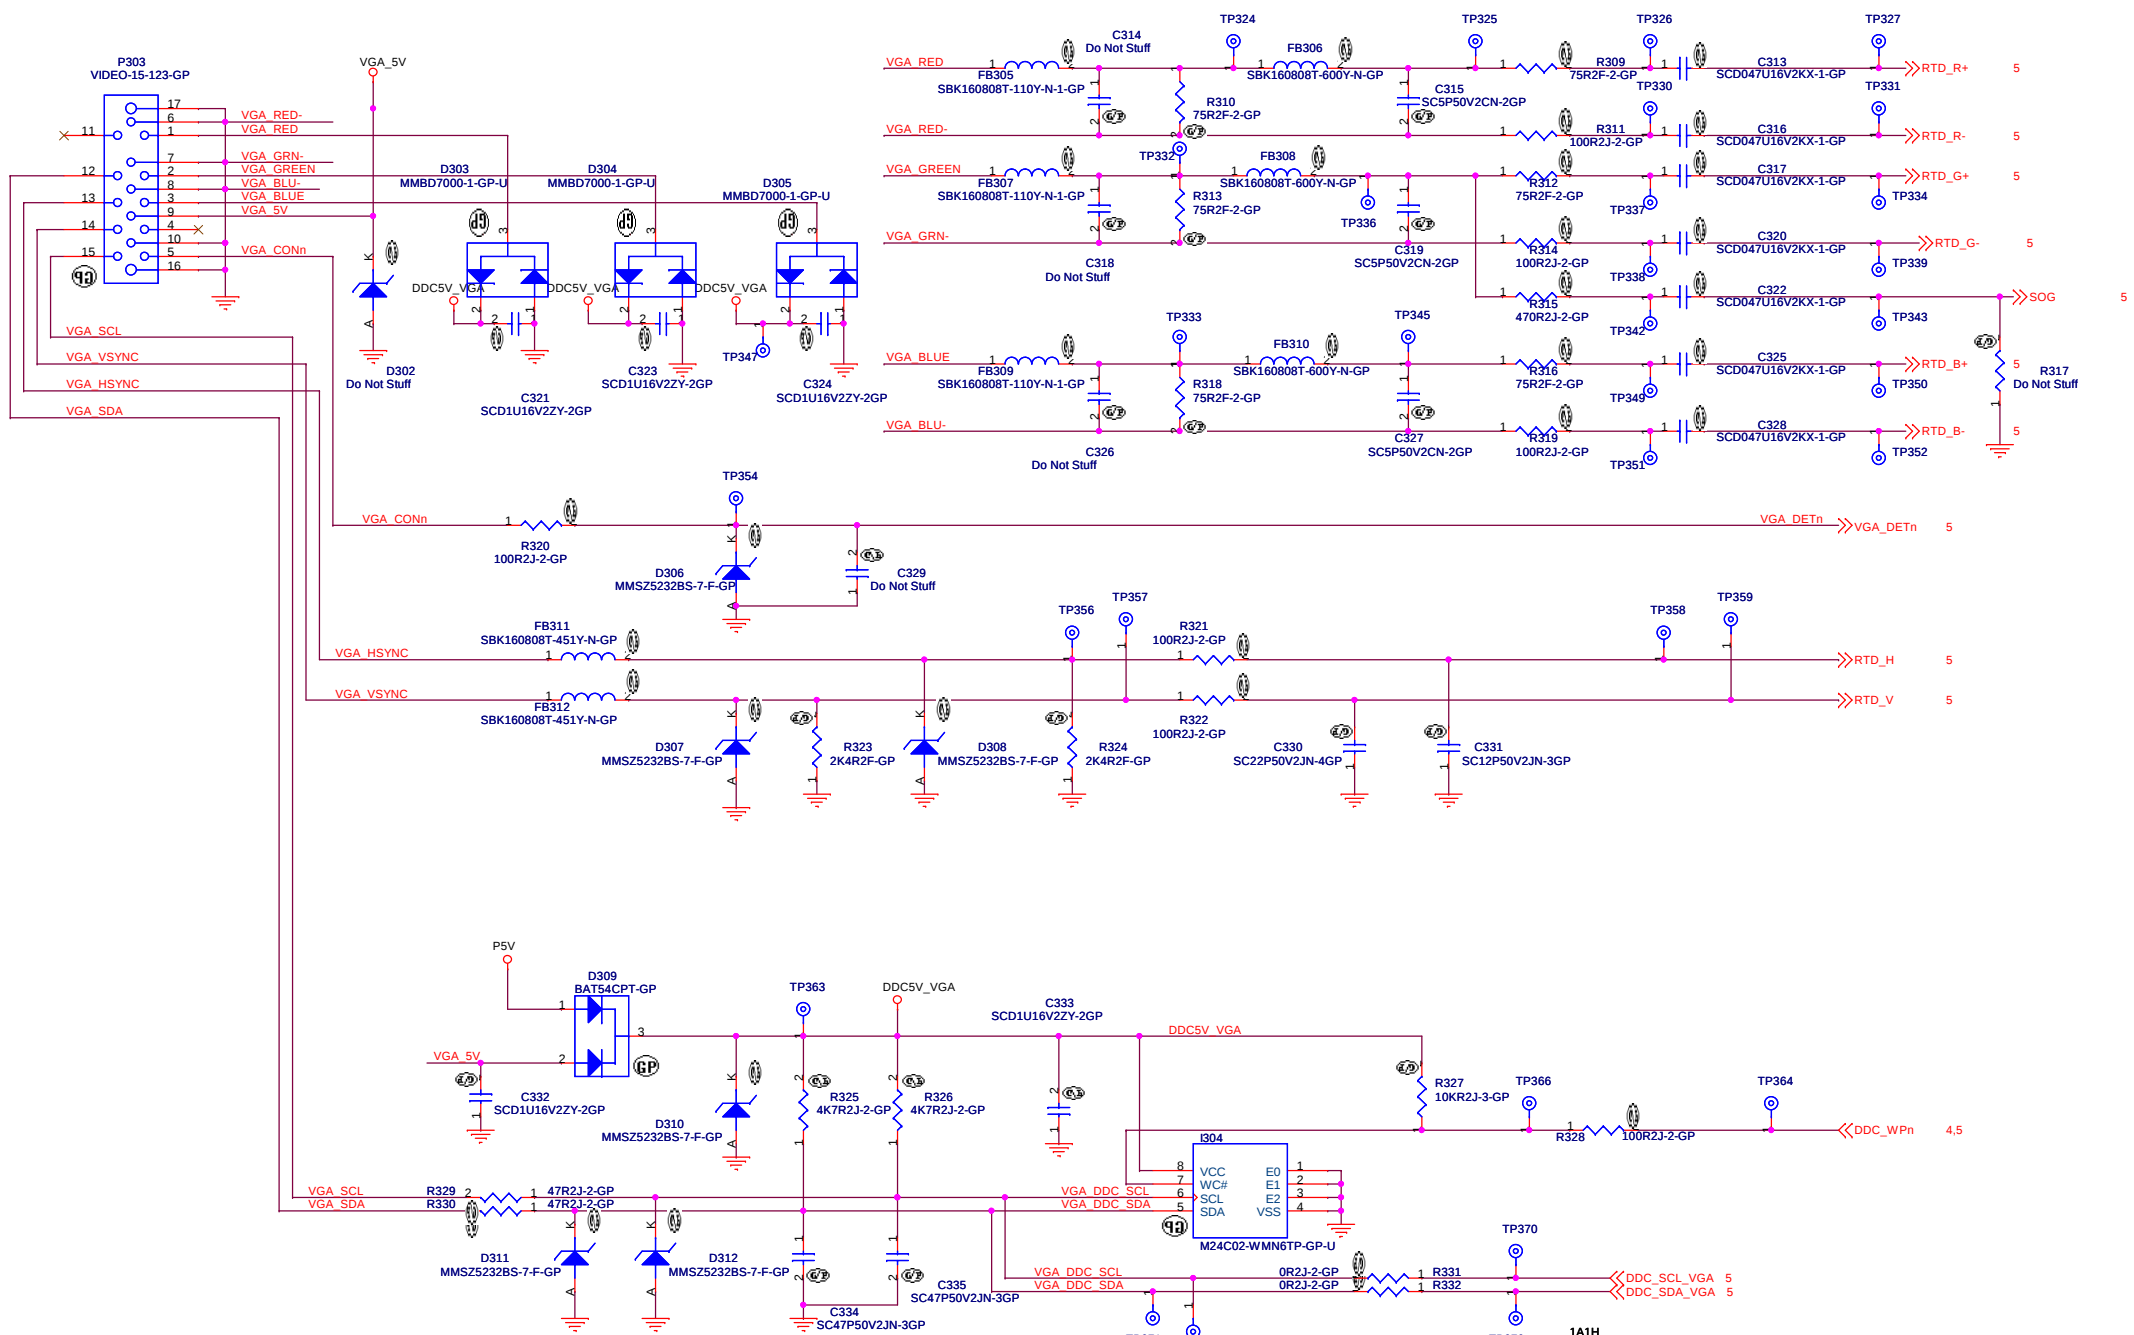


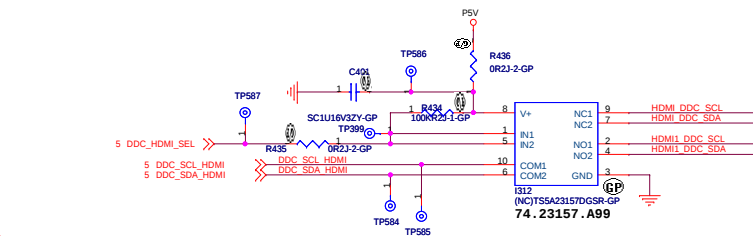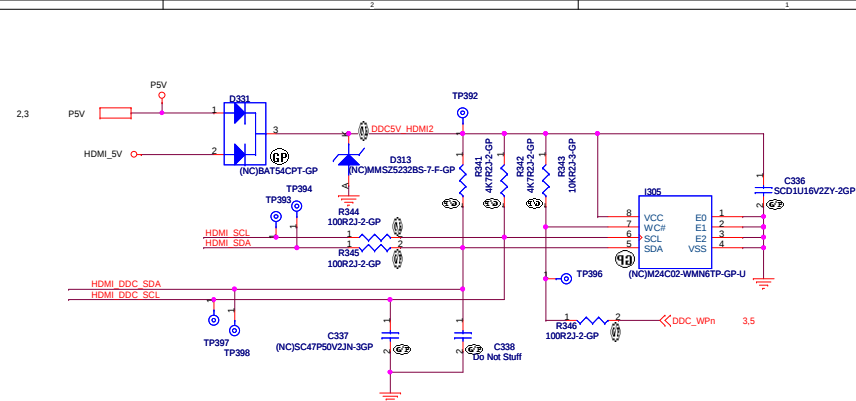


FUNCTION TABLE

INPUT	NC TO COM COM TO NC	NO TO COM COM TO NO
IN		
L	ON	OFF
H	OFF	ON

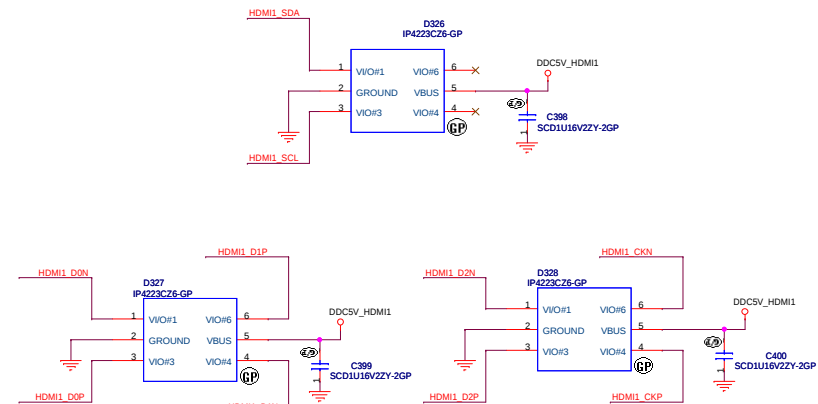

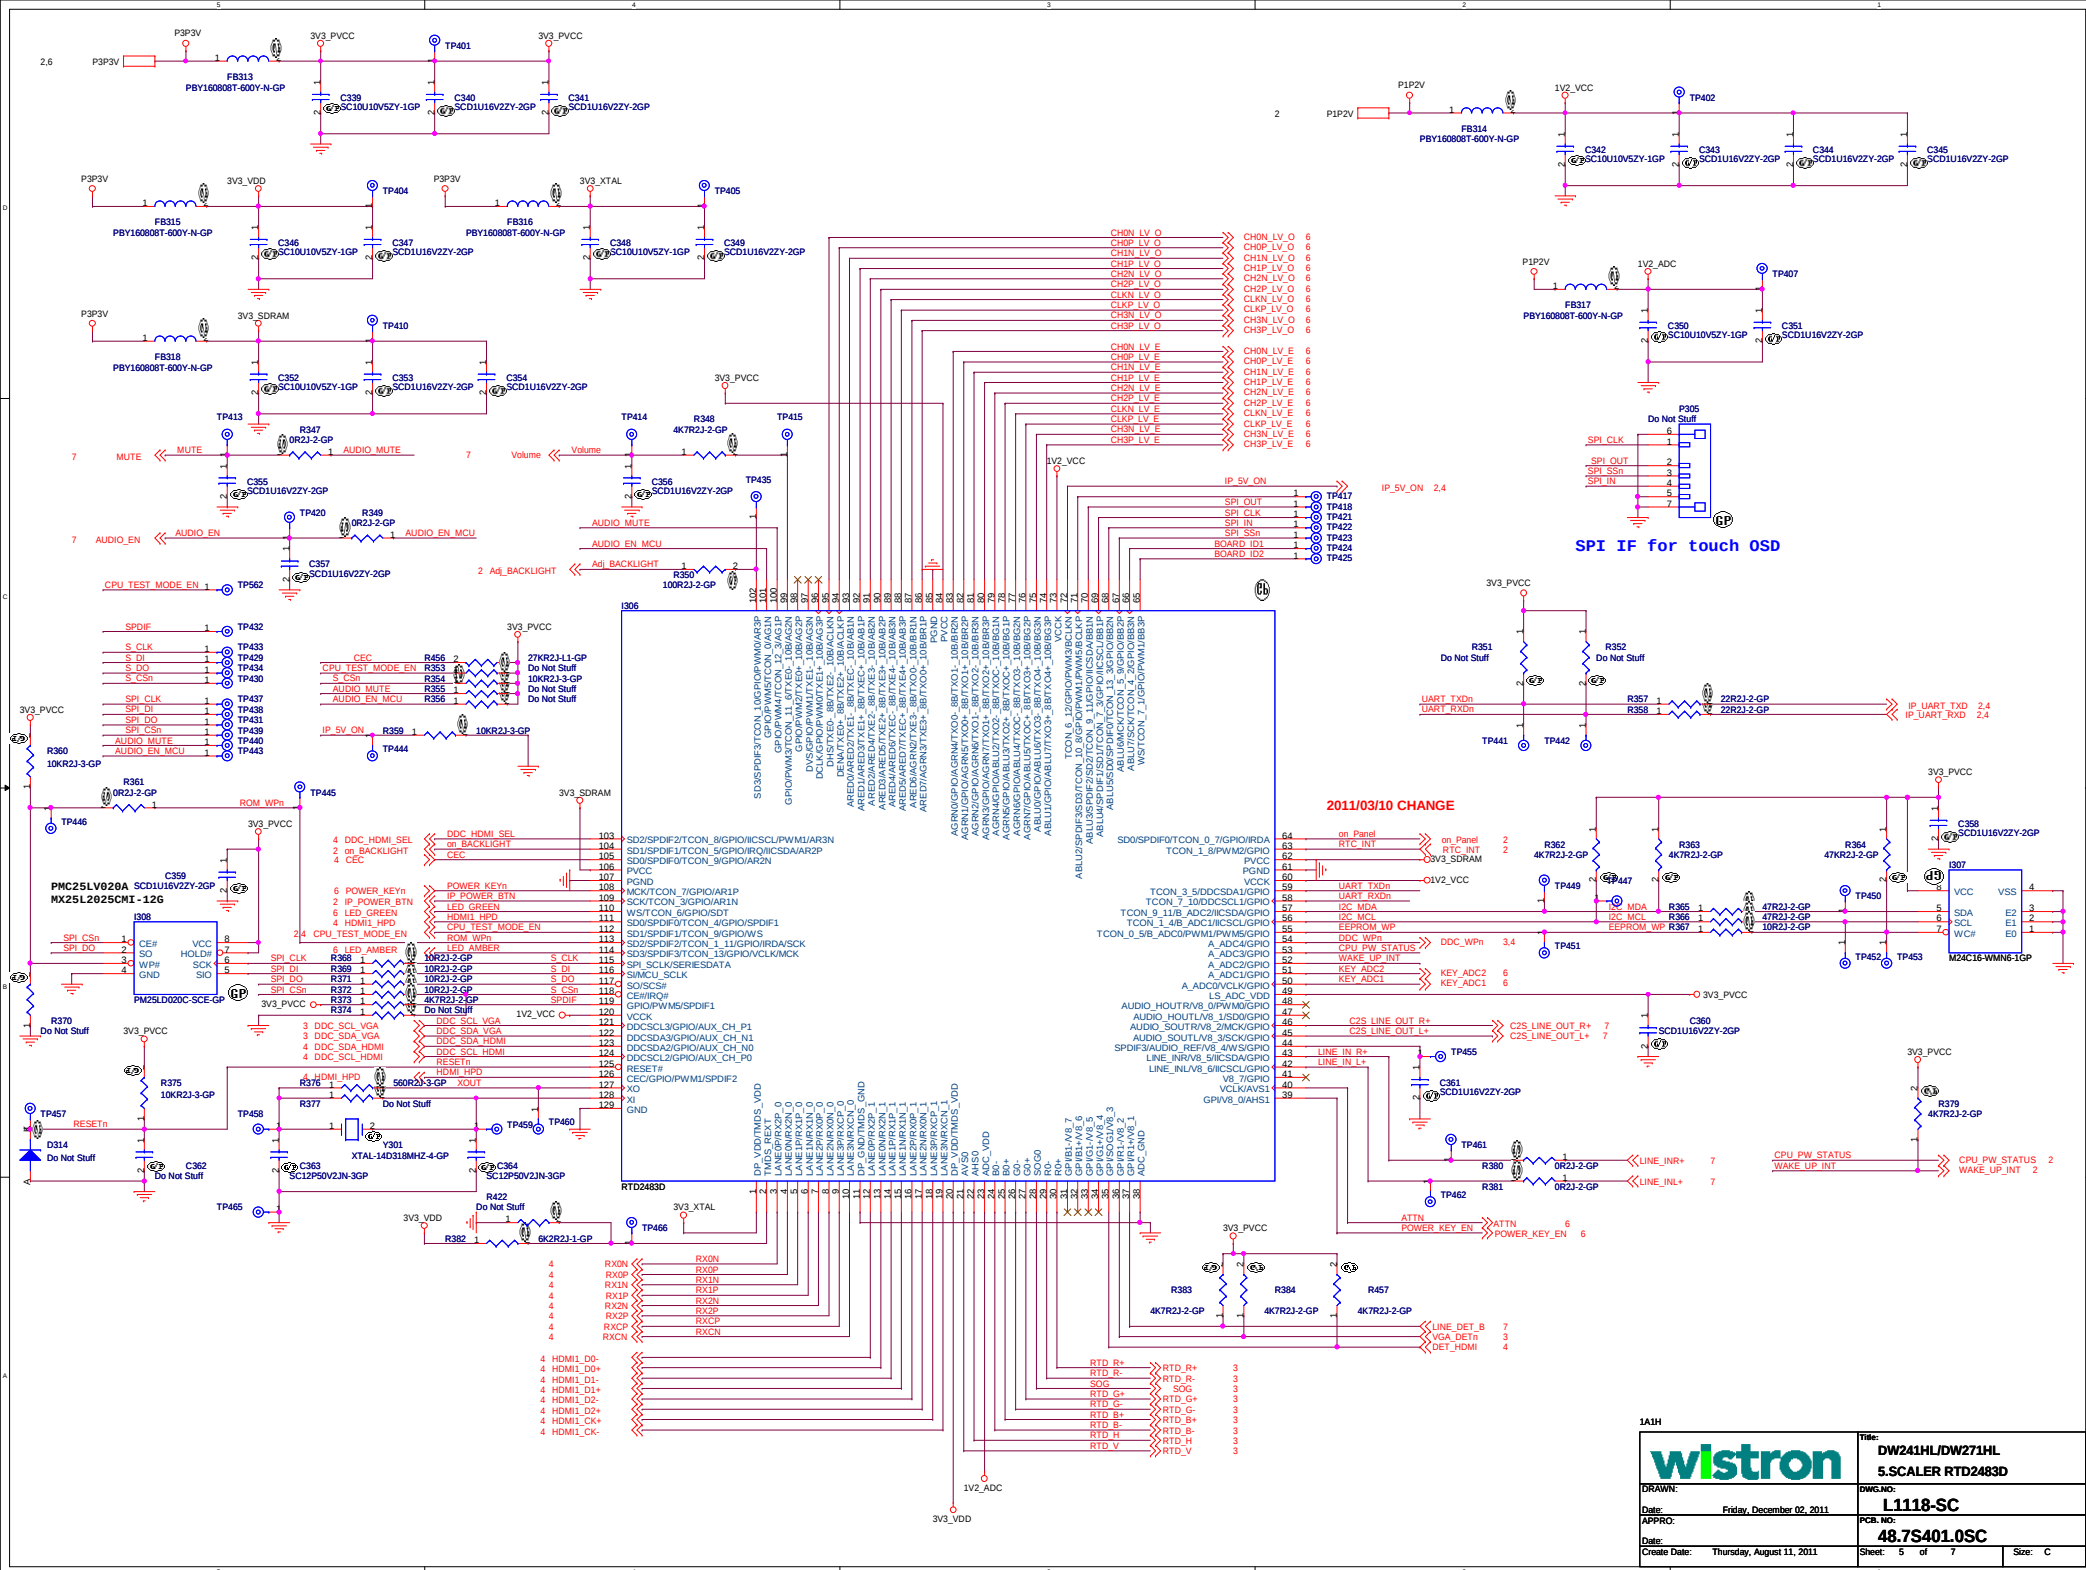

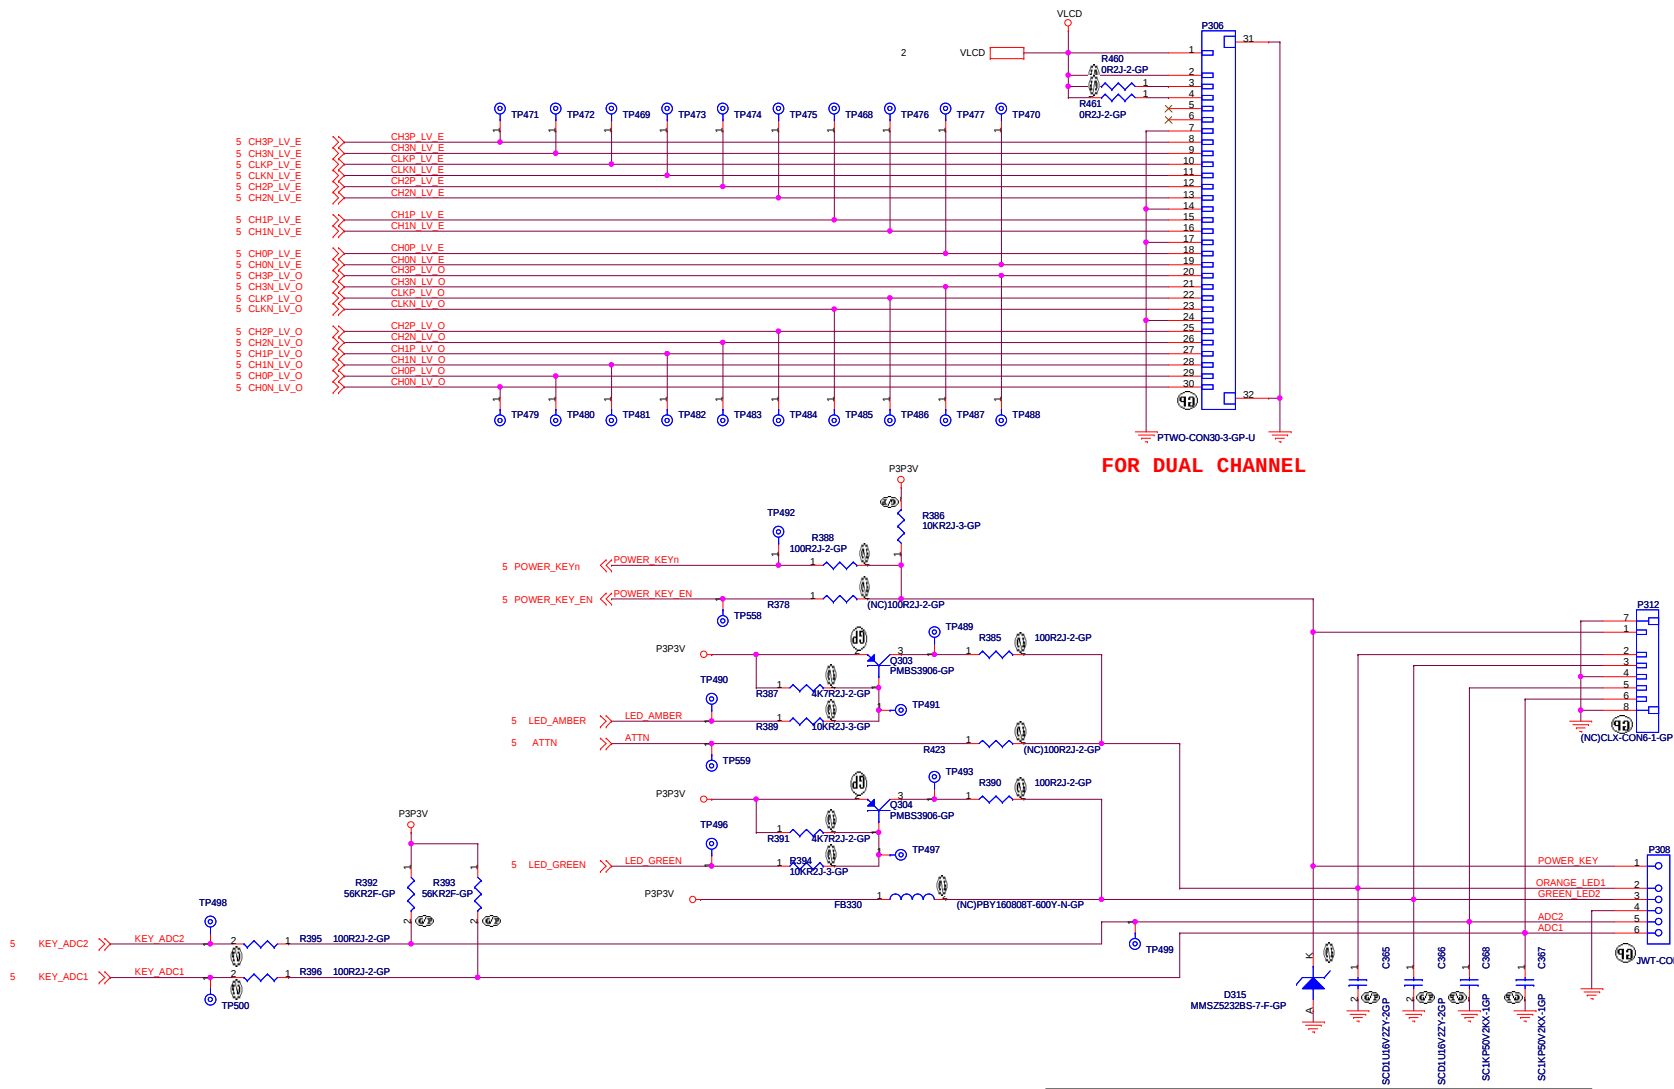

FOR DUAL CHANNEL

Touch

POWER_KEY_EN
ATTN
VCC
GND
SDA
SCL


Tact

POWER_KEY
ORANGE
GREEN
GND
ADC2
ADC1

Tact

POWER_KEY
ORANGE
GREEN
GND
ADC2
ADC1

	POWER	Source	PLUS	MINUS	MENU
ADC1					
ADC2					

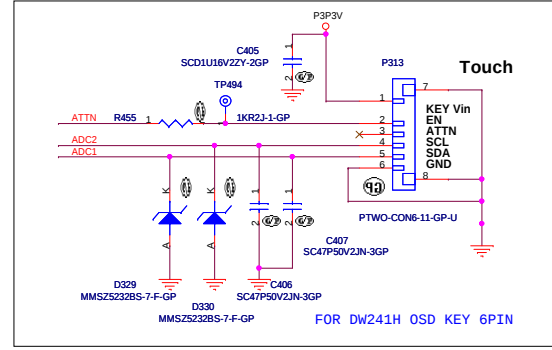

FOR DW241H OSD KEY 6PIN

WISTRON		Title: DW241HL/DW271HL 6. KEY & PANEL INTERFACE	
DRAWN:		DWG.NO: L1118-SC	
APPRO:		PCB. NO: 48.7S401.0SC	
Date: Friday, December 02, 2011		Sheet: 6 of 7	
Create Date: Friday, August 12, 2011		Size: Custom	

