


Any Alternative Parts MUST be approved by Customer.



MUST BE CERTIFIED RoHS - EU Directive 2002/95/EC
Homogenous weight percentage must be less than: Lead<0.1%, Hex Chromium<0.1%, Mercury<0.1%, Polybro.Biphenyls<0.1%, Polybro.Diphenyl Ethers<0.1%, Cadmium<0.01%.

NOTES:

- Hazardous Substances Specification (HSS)
MCV of hazardous substances in homogeneous material meet: PE-HSS-1001
- Color:
 - Film color: White
 - Print text color: Black
- Thickness: 0.07 +/-0.01mm
- Temperature rating of -20degC to +85degC.
- Label will be applied to plastic surface ABS PC.
- Label adhesive required to sustain IP55 water fall to applied label.
- For on line printing, all text shown in red shall be unique to each label printed (text color will be black).
IRIDIUM-12345 :WiFi SSID number
15digit : IMEI of internal 9523 module
APM12345: Serial number from Maxwell uProcessor
code128 Barcode: Serial number in barcode format
- Barcode artwork only for reference, add barcode to each label, reference dimension of barcode
3mm x ~19mm

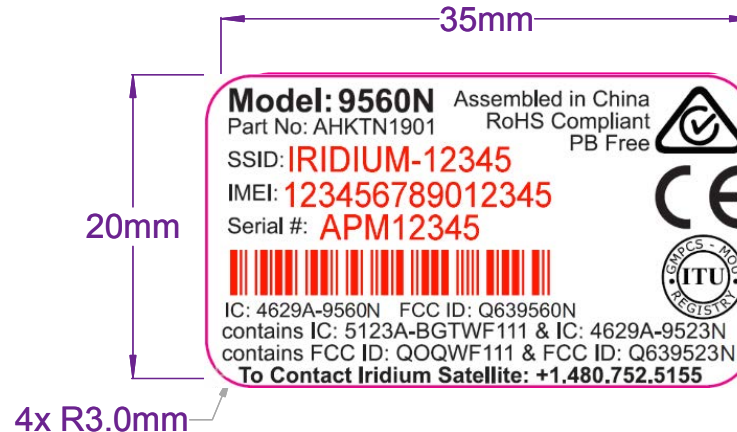

Scale* 2:1		Roughness		Tolerance unless otherwise stated +/- 0.2mm		Original Sheet Size* A4	
Units mm Projection 3rd. Angle 		Material Fasson® 2 Mil White Polyester TC/S333 (Spec# 72825)				BEAM P/N: LBLSP0087	
		Treatment Finish				Rev	Date
Approved		Date	Title Maxwell Device Label			08	08-May-2015
1						Sheet 1	Of 1 Sheets
2							
3							
		Drawn: GI		Date: 27 Jun 2013		Checked: SP 08/06/2015	
				Beam Communications P/L ABN 97 103 107 919		8 Anzed Court, Mulgrave Victoria 3170 AUSTRALIA	



BOSI
BS181360