


5	4	3	2	1	
Revision History				Date	REV
Initial Release				02/15/2016	A

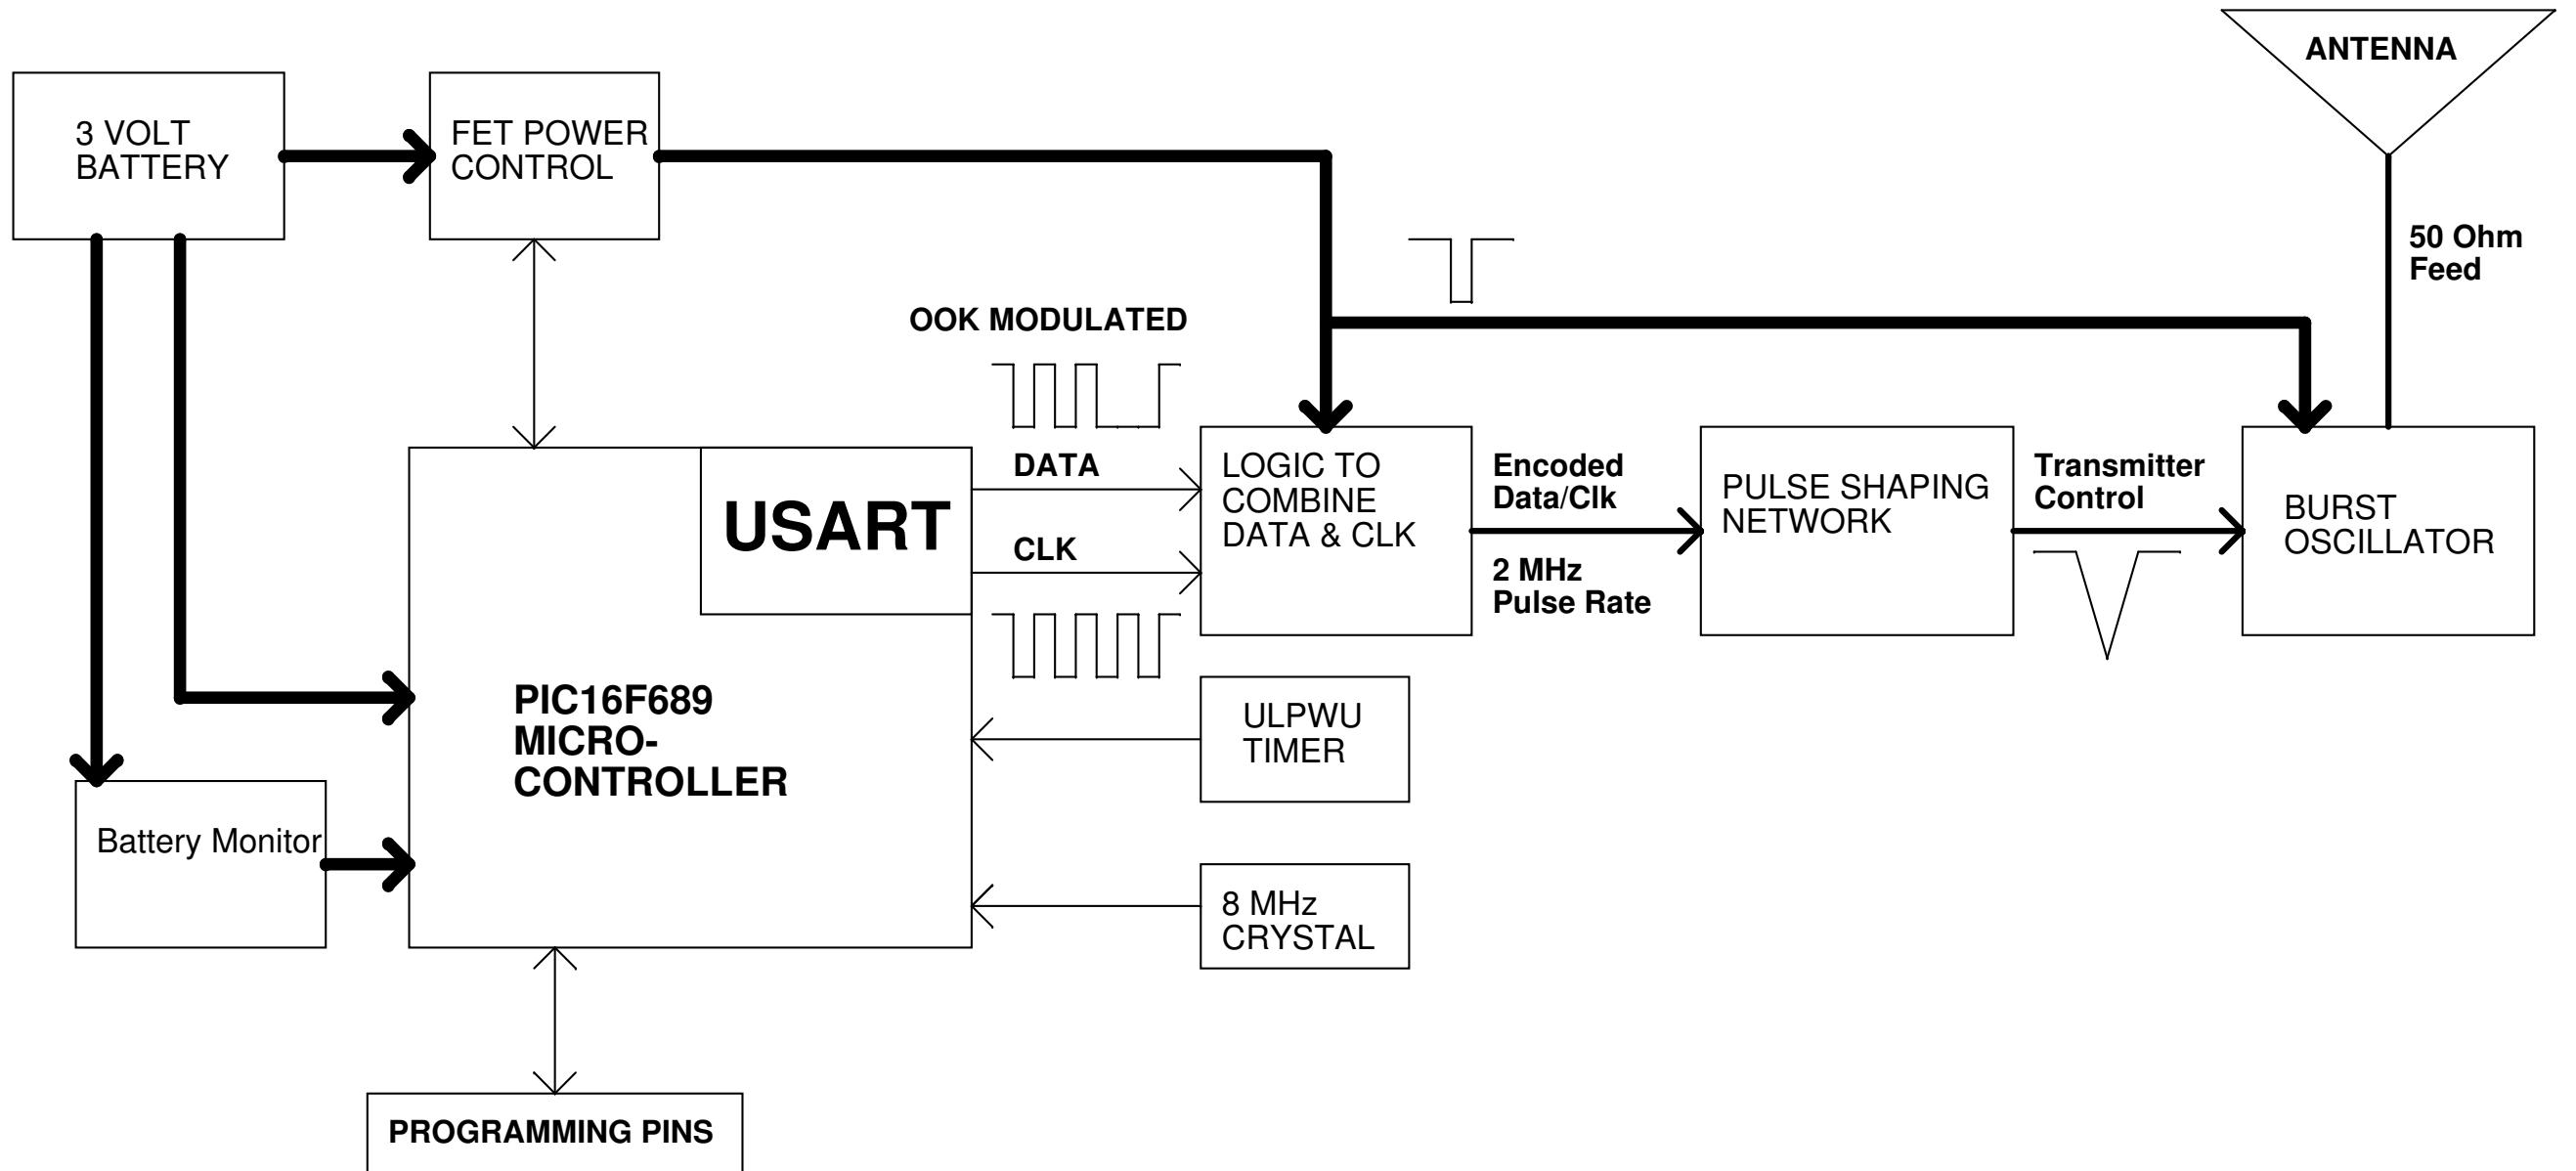

<Core Design>

THIS DESIGN AND PRINT IS THE PROPERTY OF
PLUS LOCATION SYSTEMS
 THIS DOCUMENT CONTAINS PROPRIETARY INFORMATION AND
 IS LOANED IN CONFIDENCE. THIS DOCUMENT
 IS SUBJECT TO RETURN UPON DEMAND ON THE EXPRESS
 CONDITION THAT IT WILL NOT BE USED IN ANY WAY NOT
 AUTHORIZED BY PLUS LOCATION SYSTEMS.



6767 OLD MADISON PIKE SUITE 310 Huntsville, AL 35806

PWB, 300-0268A

	APPROVALS	DATE	Project
ORIGINATOR	SEAN MINER	02/15/2016	PLUS 2112 HORIZONTAL TAG
ENGINEER	SEAN MINER	02/15/2016	Sheet Title BLOCK DIAGRAM
APPROVED			Size B Document Number 20S-0275 Rev A
RELEASED			Date: Monday, February 15, 2016 Sheet 1 of 3